

+ + + +

+ + + +

+

# South East Busway

Rochedale to Springwood

Concept Design Study

Volume 2 of 2: Plans


# SOUTH EAST BUSWAY EXTENSION

## STAGE 2

### ROCHEDALE TO SPRINGWOOD

#### CONCEPT DESIGN DRAWINGS

2112646A-TRA-0001

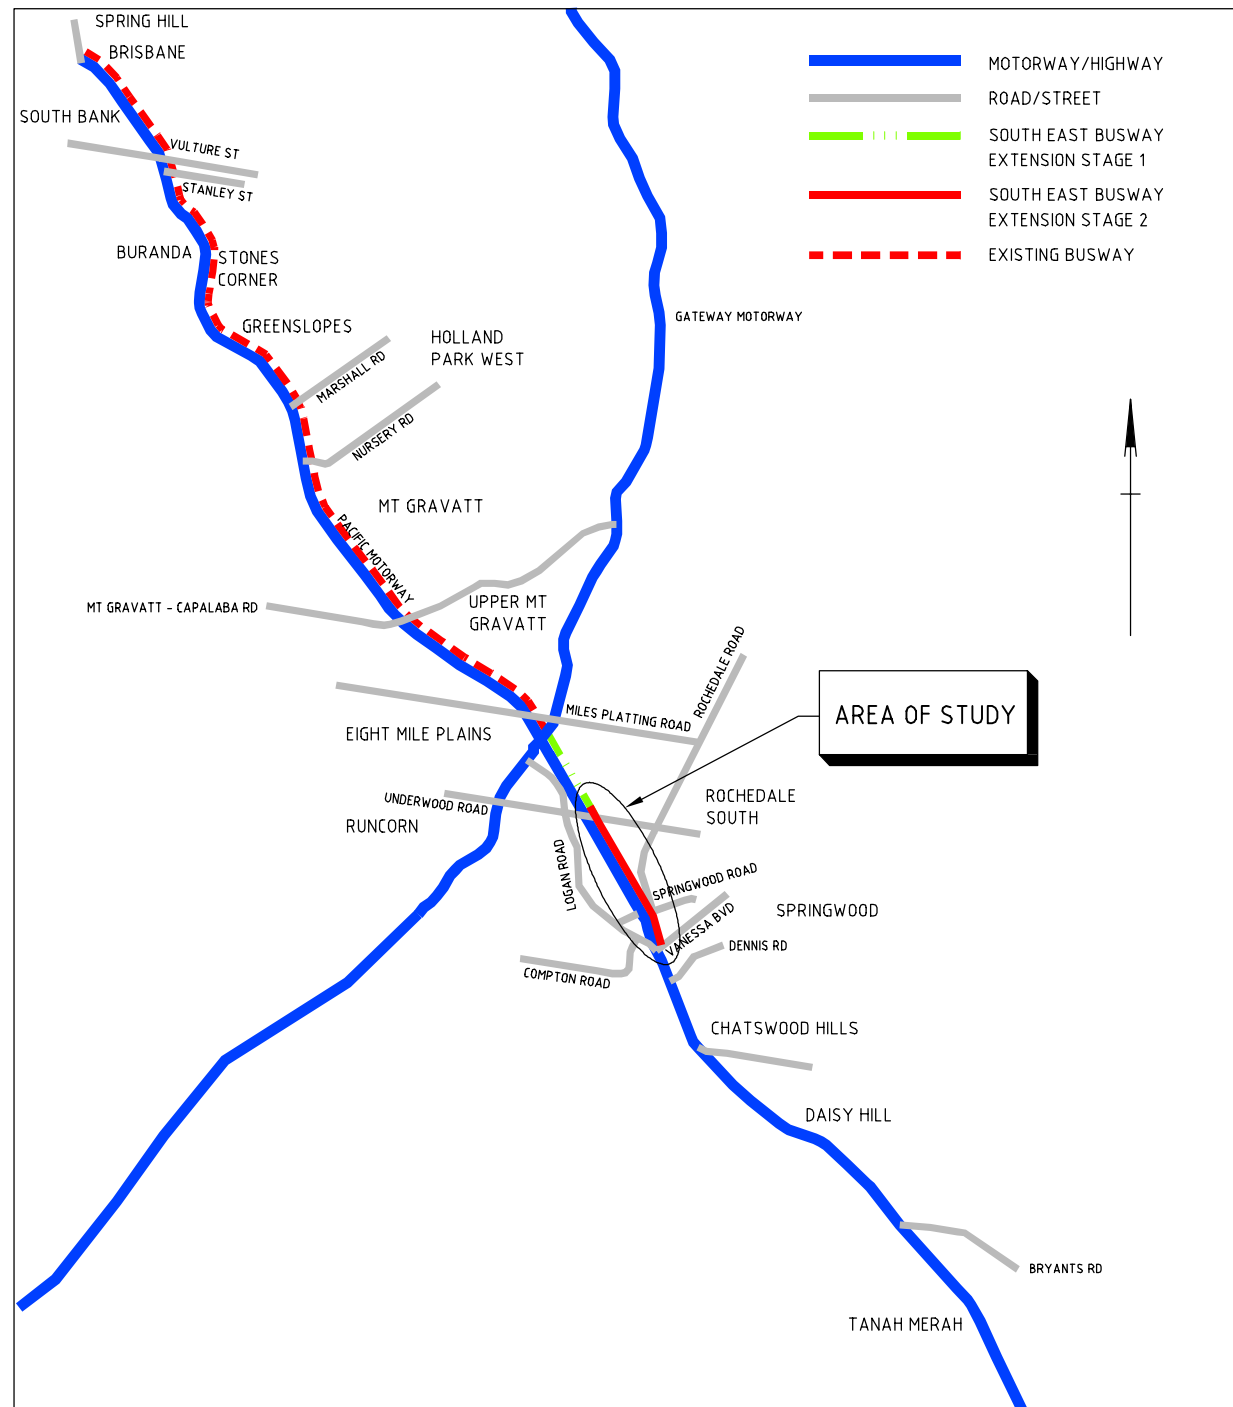

LOCALITY PLAN

DRAWING No.	DRAWING TITLE
2112646A-TRA-0001	LOCALITY PLAN AND DRAWING INDEX
2112646A-TRA-0011	TYPICAL CROSS SECTIONS - SHEET 1
2112646A-TRA-0012	TYPICAL CROSS SECTIONS - SHEET 2
2112646A-TRA-0013	TYPICAL CROSS SECTIONS - SHEET 3
2112646A-TRA-0014	TYPICAL CROSS SECTIONS - SHEET 4
2112646A-TRA-0020	SHEET LAYOUT AND LEGEND
2112646A-TRA-0021	PLAN AND PROFILE - SHEET 1
2112646A-TRA-0022	PLAN AND PROFILE - SHEET 2
2112646A-TRA-0023	PLAN AND PROFILE - SHEET 3
2112646A-TRA-0024	PLAN AND PROFILE - SHEET 4
2112646A-TRA-0025	PLAN AND PROFILE - SHEET 5
2112646A-TRA-0030	DETAIL PLAN - LEGEND
2112646A-TRA-0031	DETAIL PLAN - ROCHEDALE STATION MOTORWAY ENTRY
2112646A-TRA-0032	DETAIL PLAN - ROCHEDALE ROAD EXIT RAMP INTERSECTION
2112646A-TRA-0033	DETAIL PLAN - SPRINGWOOD ROAD INTERSECTION
2112646A-TRA-0034	DETAIL PLAN - SPRINGWOOD BUSWAY STATION
2112646A-TRA-0041	ROAD LONGITUDINAL SECTIONS - ROTHON DRIVE ACCESS, SPRINGWOOD BUSWAY STATION ACCESS RAMP
2112646A-TRA-0042	ROAD LONGITUDINAL SECTIONS - ROCHEDALE ROAD - SHEET 1
2112646A-TRA-0043	ROAD LONGITUDINAL SECTIONS - ROCHEDALE ROAD - SHEET 2
2112646A-TRA-0044	ROAD LONGITUDINAL SECTIONS - ROCHEDALE ROAD EXIT RAMP
2112646A-TRA-0051	BUSWAY CROSS SECTIONS - SHEET 1
2112646A-TRA-0052	BUSWAY CROSS SECTIONS - SHEET 2
2112646A-TRA-0053	BUSWAY CROSS SECTIONS - SHEET 3
2112646A-TRA-0054	BUSWAY CROSS SECTIONS - SHEET 4
2112646A-TRA-0055	BUSWAY CROSS SECTIONS - SHEET 5
2112646A-TRA-0056	BUSWAY CROSS SECTIONS - SHEET 6
2112646A-TRA-0071	EXISTING DRAINAGE - SHEET 1
2112646A-TRA-0072	EXISTING DRAINAGE - SHEET 2
2112646A-TRA-0073	DRAINAGE RELOCATIONS AND UPGRADES - SHEET 1
2112646A-TRA-0074	DRAINAGE RELOCATIONS AND UPGRADES - SHEET 2
2112646A-TRA-0075	DRAINAGE CATCHMENT PLAN
2112646A-TRA-0081	ROCHEDALE ROAD VIADUCT - GENERAL ARRANGEMENT - SHEET 1
2112646A-TRA-0082	ROCHEDALE ROAD VIADUCT - GENERAL ARRANGEMENT - SHEET 2
2112646A-TRA-0083	ROCHEDALE ROAD VIADUCT - GENERAL ARRANGEMENT - SHEET 3
2112646A-TRA-0084	ROCHEDALE ROAD VIADUCT - GENERAL ARRANGEMENT - SHEET 4
2112646A-TRA-0085	SPRINGWOOD BUSWAY STATION RAMP - GENERAL ARRANGEMENT
2112646A-TRA-0086	TYPICAL SECTIONS OF PIERS - SHEET 1
2112646A-TRA-0087	TYPICAL SECTIONS OF PIERS - SHEET 2
2112646A-TRA-0091	EXISTING PUBLIC UTILITY PLANT - SHEET 1
2112646A-TRA-0092	EXISTING PUBLIC UTILITY PLANT - SHEET 2
2112646A-TRA-0093	EXISTING PUBLIC UTILITY PLANT - SPRINGWOOD BUSWAY STATION - WATER AND SEWERAGE
2112646A-TRA-0094	EXISTING PUBLIC UTILITY PLANT - SPRINGWOOD BUSWAY STATION - ELECTRICAL, TELECOMMUNICATIONS AND GAS

TOTAL NO. OF PLANS = 42

**CONCEPT DESIGN**  
NOT FOR CONSTRUCTION

REV	DATE	DESCRIPTION	DRAWN	CHECK	DESIGN	VERIFY
B	18.02.09	DRAFTING AMENDMENTS	MB	DSB	DSB	
A	1.12.08	ORIGINAL ISSUE	MB	DSB	DSB	RM

© Parsons Brinckerhoff Australia Pty Limited ("PB")  
Copyright in the drawings, information and data recorded in this document ("the information") is the property of PB. This document and the information are solely for the use of the authorised recipient and this document may not be used, copied or reproduced in whole or part for any purpose other than that for which it was supplied by PB. PB makes no representation, undertakes no duty and accepts no responsibility to any third party who may use or rely upon this document or the information.

**NCSI certified Quality System to ISO 9001**

SCALES  
N.T.S.

**A1 ORIGINAL**  
DO NOT SCALE THIS DRAWING - USE FIGURED DIMENSIONS ONLY  
VERIFY ALL DIMENSIONS ON SITE  
APPROVED FOR AND ON BEHALF OF  
PARSONS BRINCKERHOFF AUSTRALIA PTY LIMITED

**PB PARSONS BRINCKERHOFF**  
Adelaide, Brisbane, Melbourne, Newcastle, Perth, Singapore, Sunshine Coast and Sydney  
ABN 80 078 004 798

Level 4, Northbank Plaza  
69 Ann Street  
GPO BOX 2907  
Brisbane QLD 4001  
Australia

Telephone +61 7 3854 6200  
Facsimile +61 7 3854 6500  
Email: brisbane@pb.com.au

CLIENT  
**Queensland Government**

PROJECT  
**SOUTH EAST BUSWAY EXTENSION-STAGE 2**  
LOCALITY PLAN AND DRAWING INDEX

PROJECT No.	DISCIPLINE	NUMBER	REV.
2112646A	- TRA -	0001	B