



FEATURES

EXISTING

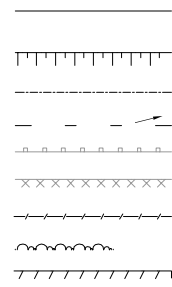

PROPOSED

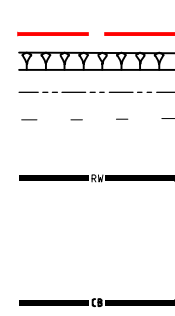

- PROPERTY BOUNDARY
- FOOTPRINT
- BATTER
- KERBING
- LINE MARKING
- STEEL BEAM GUARDRAIL
- RETAINING WALL
- FENCE
- VEGETATION EDGE
- BUILDING EDGE
- CONCRETE BARRIER

CONCEPT DESIGN
NOT FOR CONSTRUCTION

REV	DATE	DESCRIPTION	DRAWN	CHECK	DESIGN	VERIFY
A	1.12.08	ORIGINAL ISSUE	MB	DSB	DSB	BJK

© Parsons Brinckerhoff Australia Pty Limited ("PB")
Copyright in the drawings, information and data recorded in this document ("the information") is the property of PB. This document and the information are solely for the use of the authorised recipient and this document may not be used, copied or reproduced in whole or part for any purpose other than that for which it was supplied by PB. PB makes no representation, undertakes no duty and accepts no responsibility to any third party who may use or rely upon this document or the information.

NCSI certified Quality System to ISO 9001

SCALES

A1 ORIGINAL
DO NOT SCALE THIS DRAWING - USE FIGURED DIMENSIONS ONLY
VERIFY ALL DIMENSIONS ON SITE

APPROVED FOR AND ON BEHALF OF
PARSONS BRINCKERHOFF AUSTRALIA PTY LIMITED

SIGNED _____
DATE _____

RPEQ No. _____

PARSONS BRINCKERHOFF

Adelaide, Brisbane, Melbourne, Newcastle, Perth, Singapore, Sunshine Coast and Sydney

Level 4, Northbank Plaza
69 Ann Street
GPO BOX 2907
Brisbane QLD 4001
Australia


ABN 80 078 004 798

Telephone +61 7 3854 6200
Facsimile +61 7 3854 6500
Email: brisbane@pb.com.au

CLIENT

Queensland Government


PROJECT SOUTH EAST BUSWAY EXTENSION-STAGE 2			
DETAIL PLAN LEGEND			
PROJECT No. 2112646A	DISCIPLINE - TRA -	NUMBER 0030	REV. A

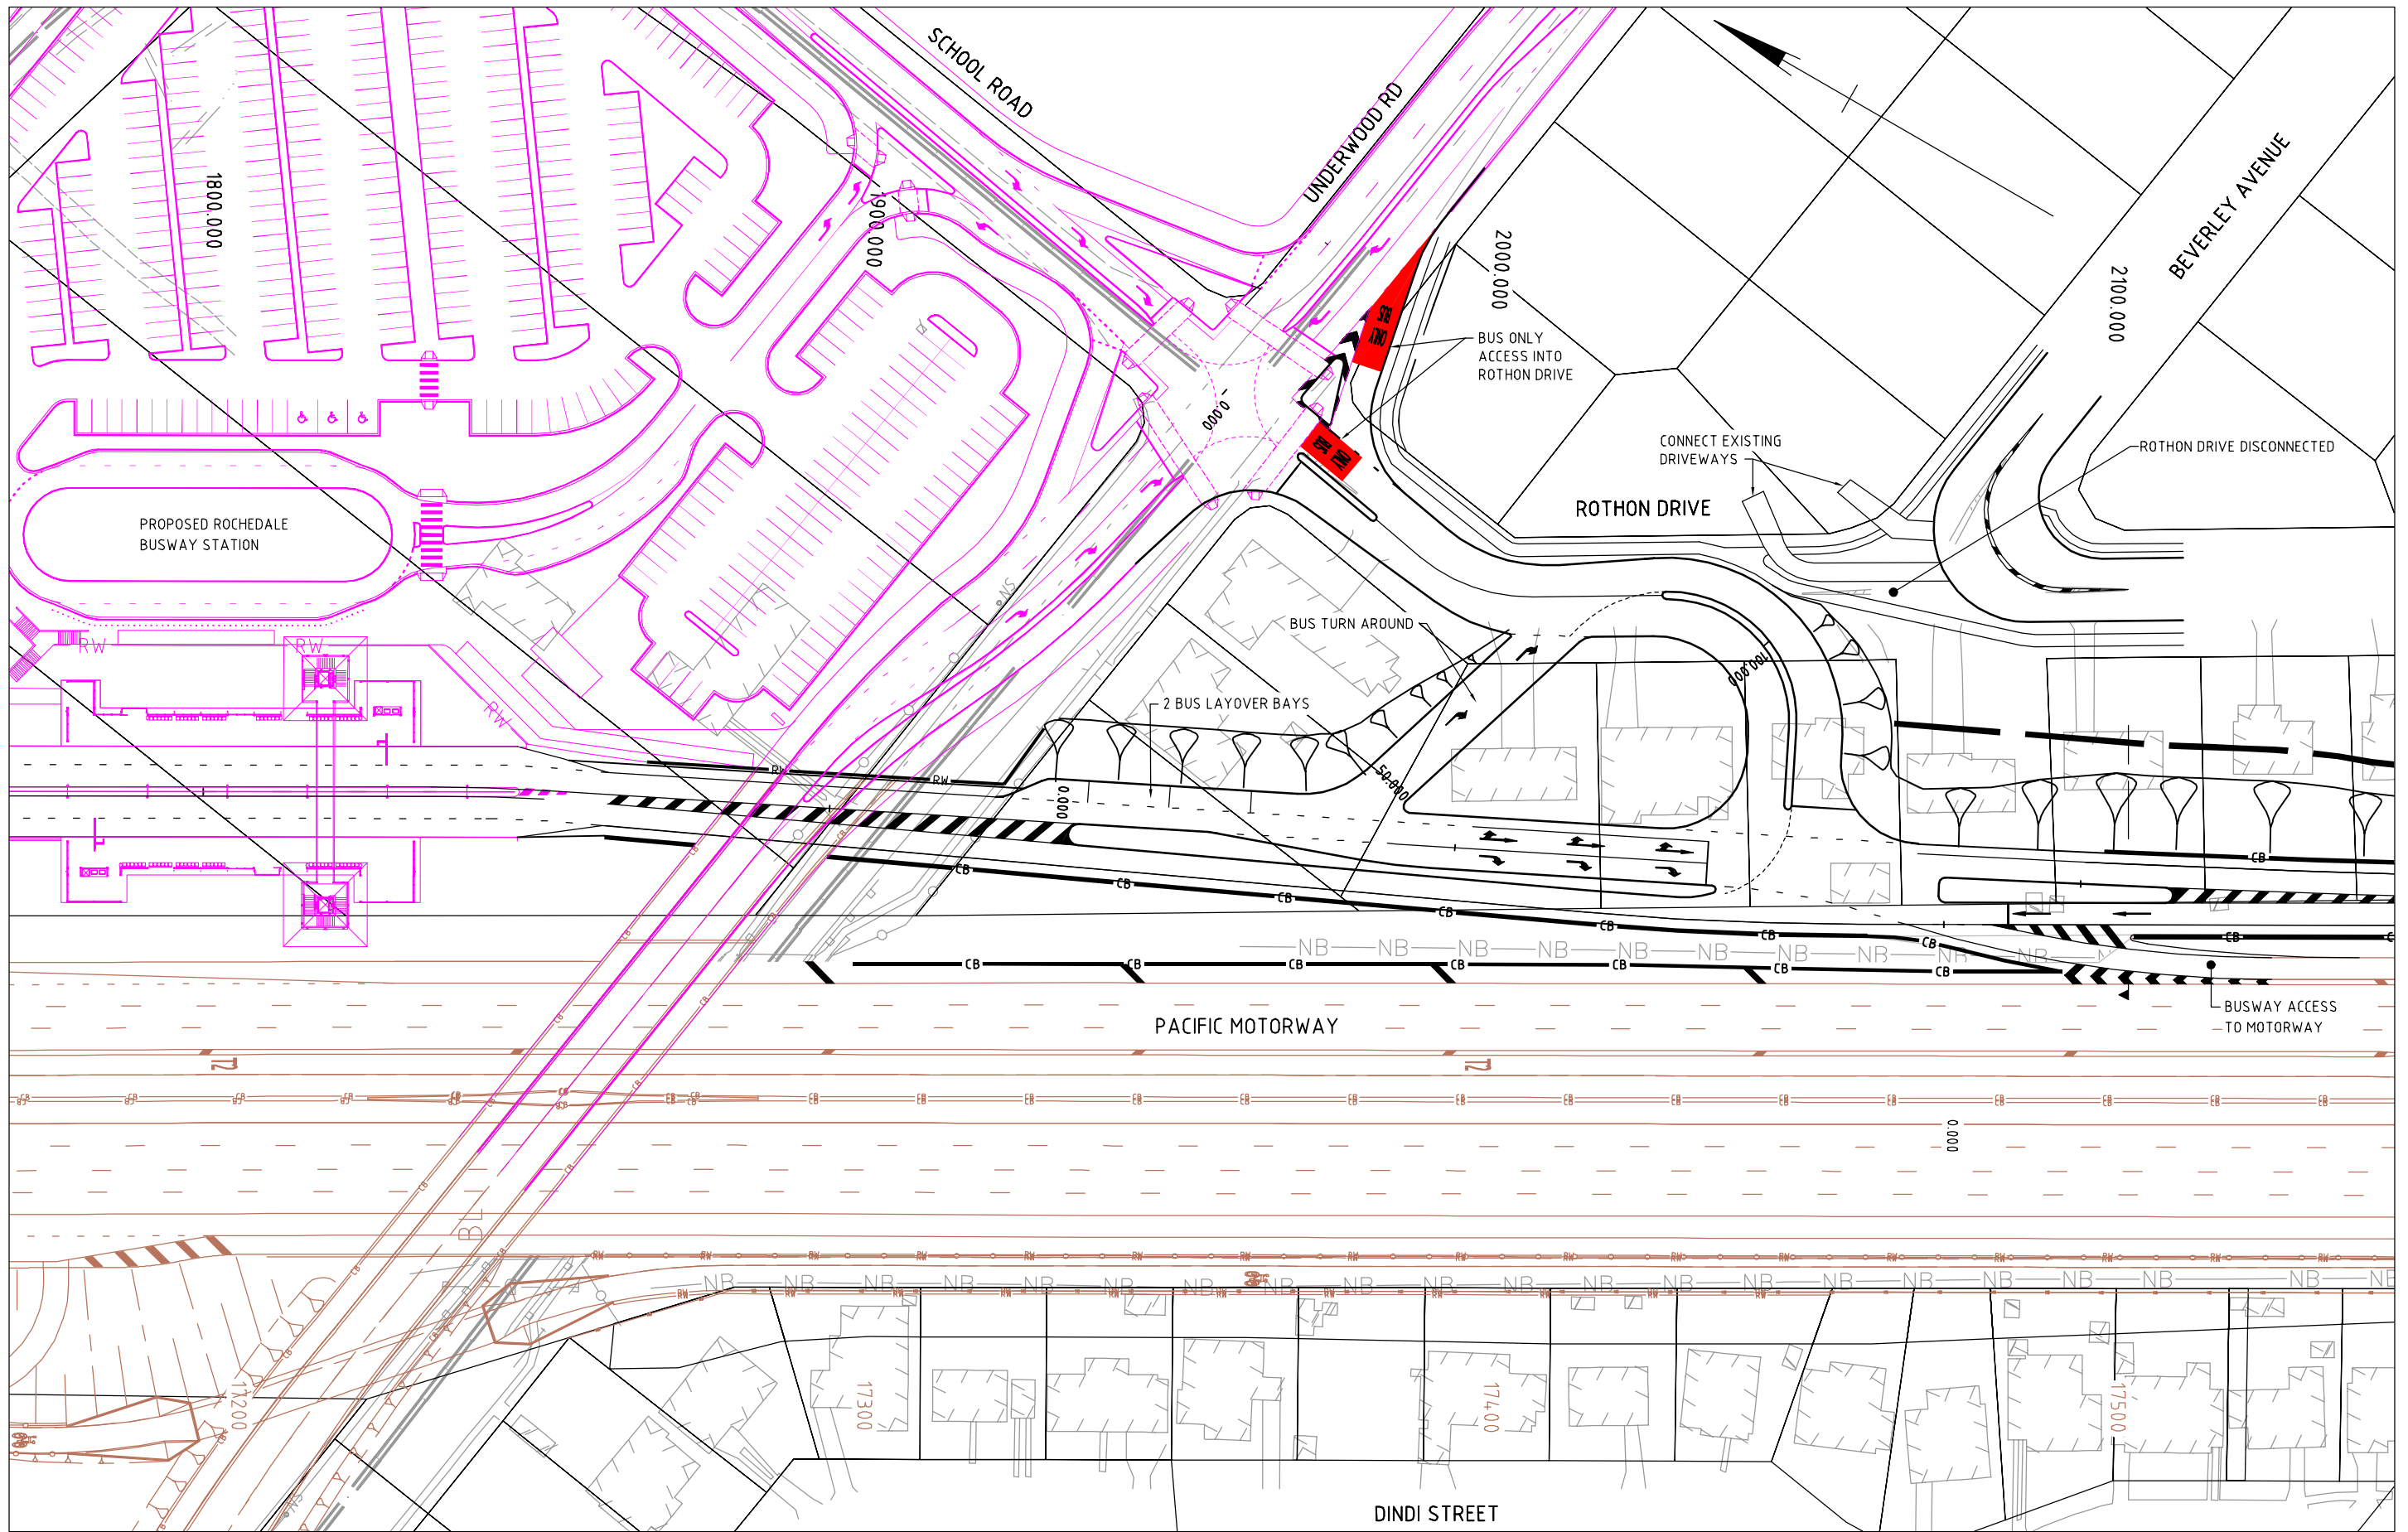

CONCEPT DESIGN
NOT FOR CONSTRUCTION

REV	DATE	DESCRIPTION	DRAWN	CHECK	DESIGN	VERIFY
B	14.09.09	ROTHON DRIVE AMENDED	WIN	DSB	DSB	
A	1.12.08	ORIGINAL ISSUE	MB	DSB	DSB	BJK

© Parsons Brinckerhoff Australia Pty Limited ("PB")
Copyright in the drawings, information and data recorded in this document ("the information") is the property of PB. This document and the information are solely for the use of the authorised recipient and this document may not be used, copied or reproduced in whole or part for any purpose other than that for which it was supplied by PB. PB makes no representation, undertakes no duty and accepts no responsibility to any third party who may use or rely upon this document or the information.
NCSI certified Quality System to ISO 9001

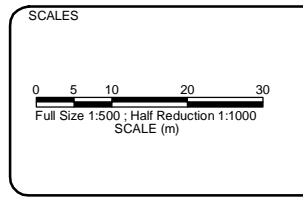


A1 ORIGINAL
DO NOT SCALE THIS DRAWING - USE FIGURED DIMENSIONS ONLY
VERIFY ALL DIMENSIONS ON SITE
APPROVED FOR AND ON BEHALF OF
PARSONS BRINCKERHOFF AUSTRALIA PTY LIMITED
SIGNED _____
DATE _____
RPEQ No. _____

PB PARSONS BRINCKERHOFF
Adelaide, Brisbane, Melbourne, Newcastle, Perth, Singapore, Sunshine Coast and Sydney
Level 4, Northbank Plaza
69 Ann Street
GPO BOX 2907
Brisbane QLD 4001
Australia
Telephone +61 7 3854 6200
Facsimile +61 7 3854 6500
Email: brisbane@pb.com.au
ABN 80 078 004 798

CLIENT
 Queensland Government

PROJECT
SOUTH EAST BUSWAY EXTENSION-STAGE 2
DETAIL PLAN
ROCHEDALE STATION AND MOTORWAY ENTRY

PROJECT No.	DISCIPLINE	NUMBER	REV.
2112646A	- TRA -	0031	B

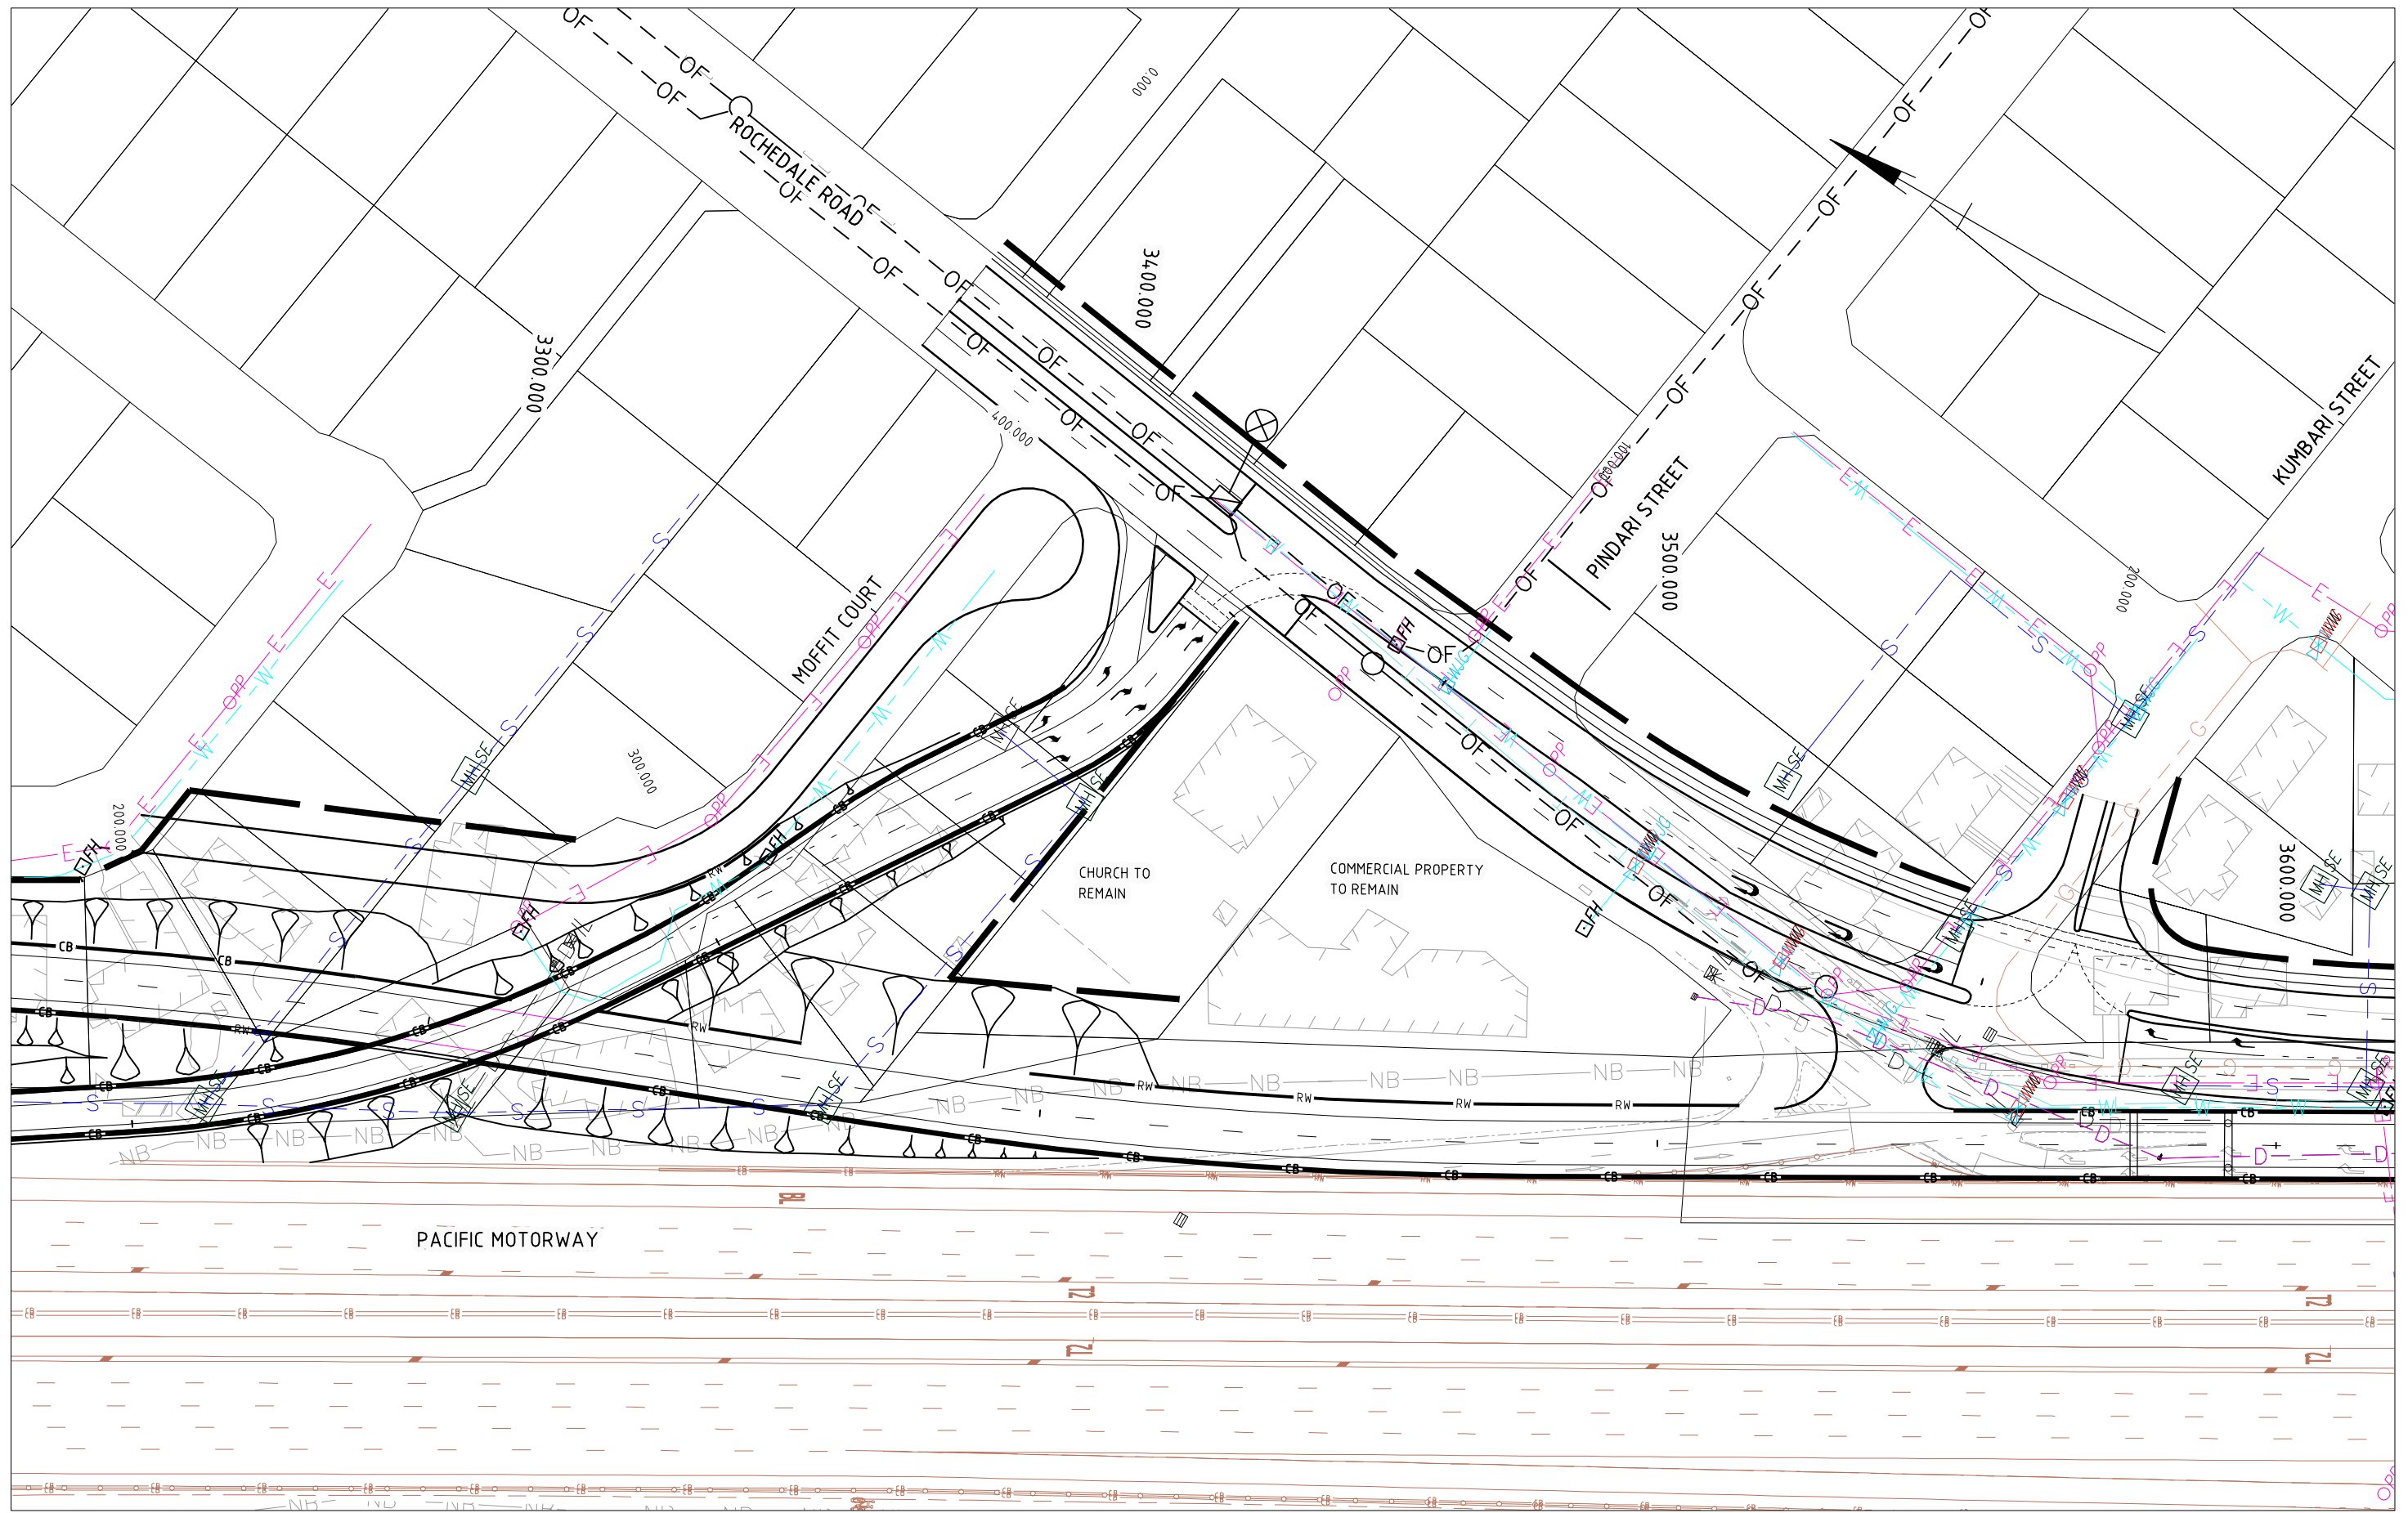


100mm AT FULL SIZE

CONCEPT DESIGN
NOT FOR CONSTRUCTION

REV	DATE	DESCRIPTION	DRAWN	CHECK	DESIGN	VERIFY
B	14.09.09	KUMBARI ST AMENDED	WIN	DSB	DSB	
A	1.12.08	ORIGINAL ISSUE	MB	DSB	DSB	BJK

© Parsons Brinckerhoff Australia Pty Limited ("PB")
Copyright in the drawings, information and data recorded in this document ("the information") is the property of PB. This document and the information are solely for the use of the authorised recipient and this document may not be used, copied or reproduced in whole or part for any purpose other than that for which it was supplied by PB. PB makes no representation, undertakes no duty and accepts no responsibility to any third party who may use or rely upon this document or the information.

NCSI certified Quality System to ISO 9001

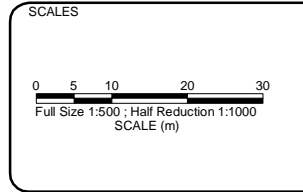

A1 ORIGINAL
DO NOT SCALE THIS DRAWING - USE FIGURED DIMENSIONS ONLY
VERIFY ALL DIMENSIONS ON SITE

APPROVED FOR AND ON BEHALF OF
PARSONS BRINCKERHOFF AUSTRALIA PTY LIMITED

SIGNED: _____
DATE: _____

RPEQ No. _____

PARSONS BRINCKERHOFF


Adelaide, Brisbane, Melbourne, Newcastle, Perth, Singapore, Sunshine Coast and Sydney

Level 4, Northbank Plaza
69 Ann Street
GPO BOX 2907
Brisbane QLD 4001
Australia

Telephone +61 7 3854 6200
Facsimile +61 7 3854 6500
Email: brisbane@pb.com.au



PROJECT SOUTH EAST BUSWAY EXTENSION-STAGE 2			
DETAIL PLAN ROCHEDALE ROAD EXIT RAMP INTERSECTION			
PROJECT No.	DISCIPLINE	NUMBER	REV.
2112646A	- TRA -	0032	B

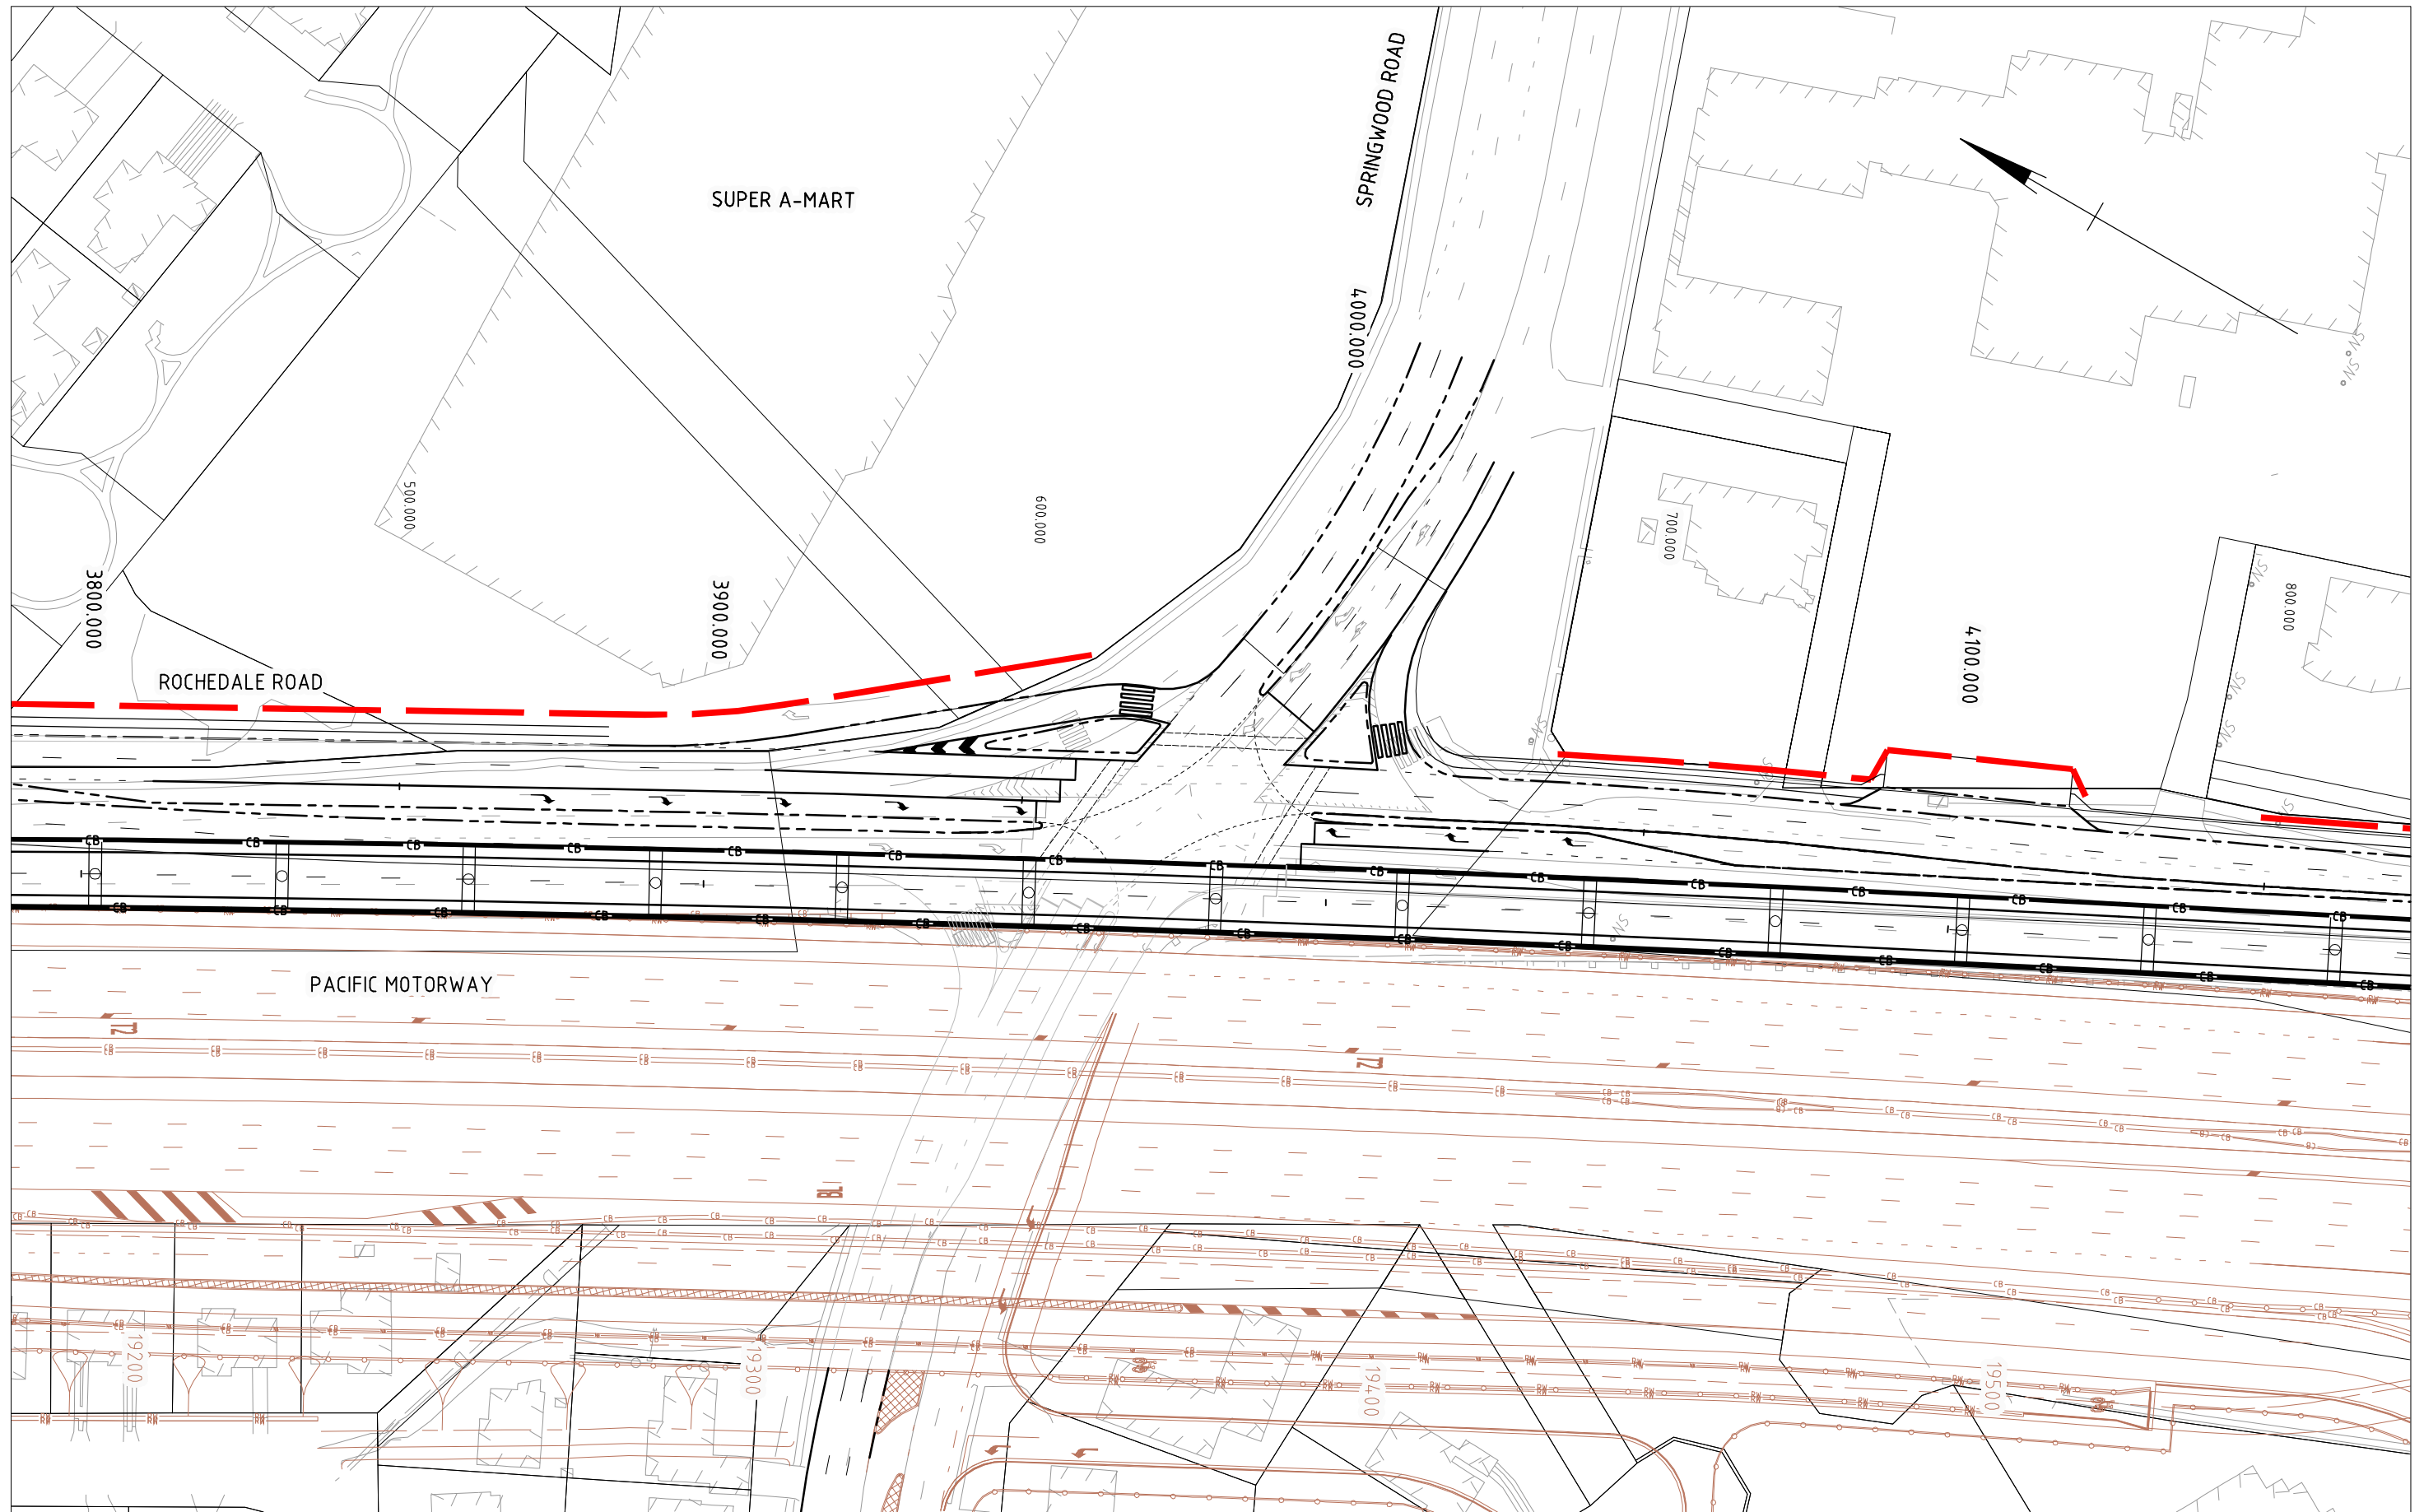


CONCEPT DESIGN
NOT FOR CONSTRUCTION

REV	DATE	DESCRIPTION	DRAWN	CHECK	DESIGN	VERIFY
B	18.02.09	DRAFTING AMENDMENTS	MB	DSB	DSB	
A	1.12.08	ORIGINAL ISSUE	MB	DSB	DSB	BJK

© Parsons Brinckerhoff Australia Pty Limited ("PB")
Copyright in the drawings, information and data recorded in this document ("the information") is the property of PB. This document and the information are solely for the use of the authorised recipient and this document may not be used, copied or reproduced in whole or part for any purpose other than that for which it was supplied by PB. PB makes no representation, undertakes no duty and accepts no responsibility to any third party who may use or rely upon this document or the information.

NCSI certified Quality System to ISO 9001

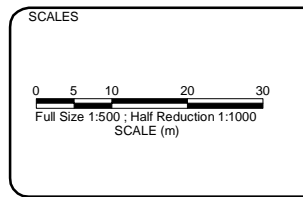

A1 ORIGINAL
DO NOT SCALE THIS DRAWING - USE FIGURED DIMENSIONS ONLY
VERIFY ALL DIMENSIONS ON SITE

APPROVED FOR AND ON BEHALF OF
PARSONS BRINCKERHOFF AUSTRALIA PTY LIMITED

SIGNED: _____
DATE: _____

RPEQ No. _____

PARSONS BRINCKERHOFF

Adelaide, Brisbane, Melbourne, Newcastle, Perth, Singapore, Sunshine Coast and Sydney

Level 4, Northbank Plaza
69 Ann Street
GPO BOX 2907
Brisbane QLD 4001
Australia


Telephone +61 7 3854 6200
Facsimile +61 7 3854 6500
Email: brisbane@pb.com.au

ABN 80 078 004 798

CLIENT

Queensland Government


PROJECT			
SOUTH EAST BUSWAY EXTENSION-STAGE 2			
DETAIL PLAN			
SPRINGWOOD ROAD INTERSECTION			
PROJECT No.	DISCIPLINE	NUMBER	REV.
2112646A	- TRA	0033	B

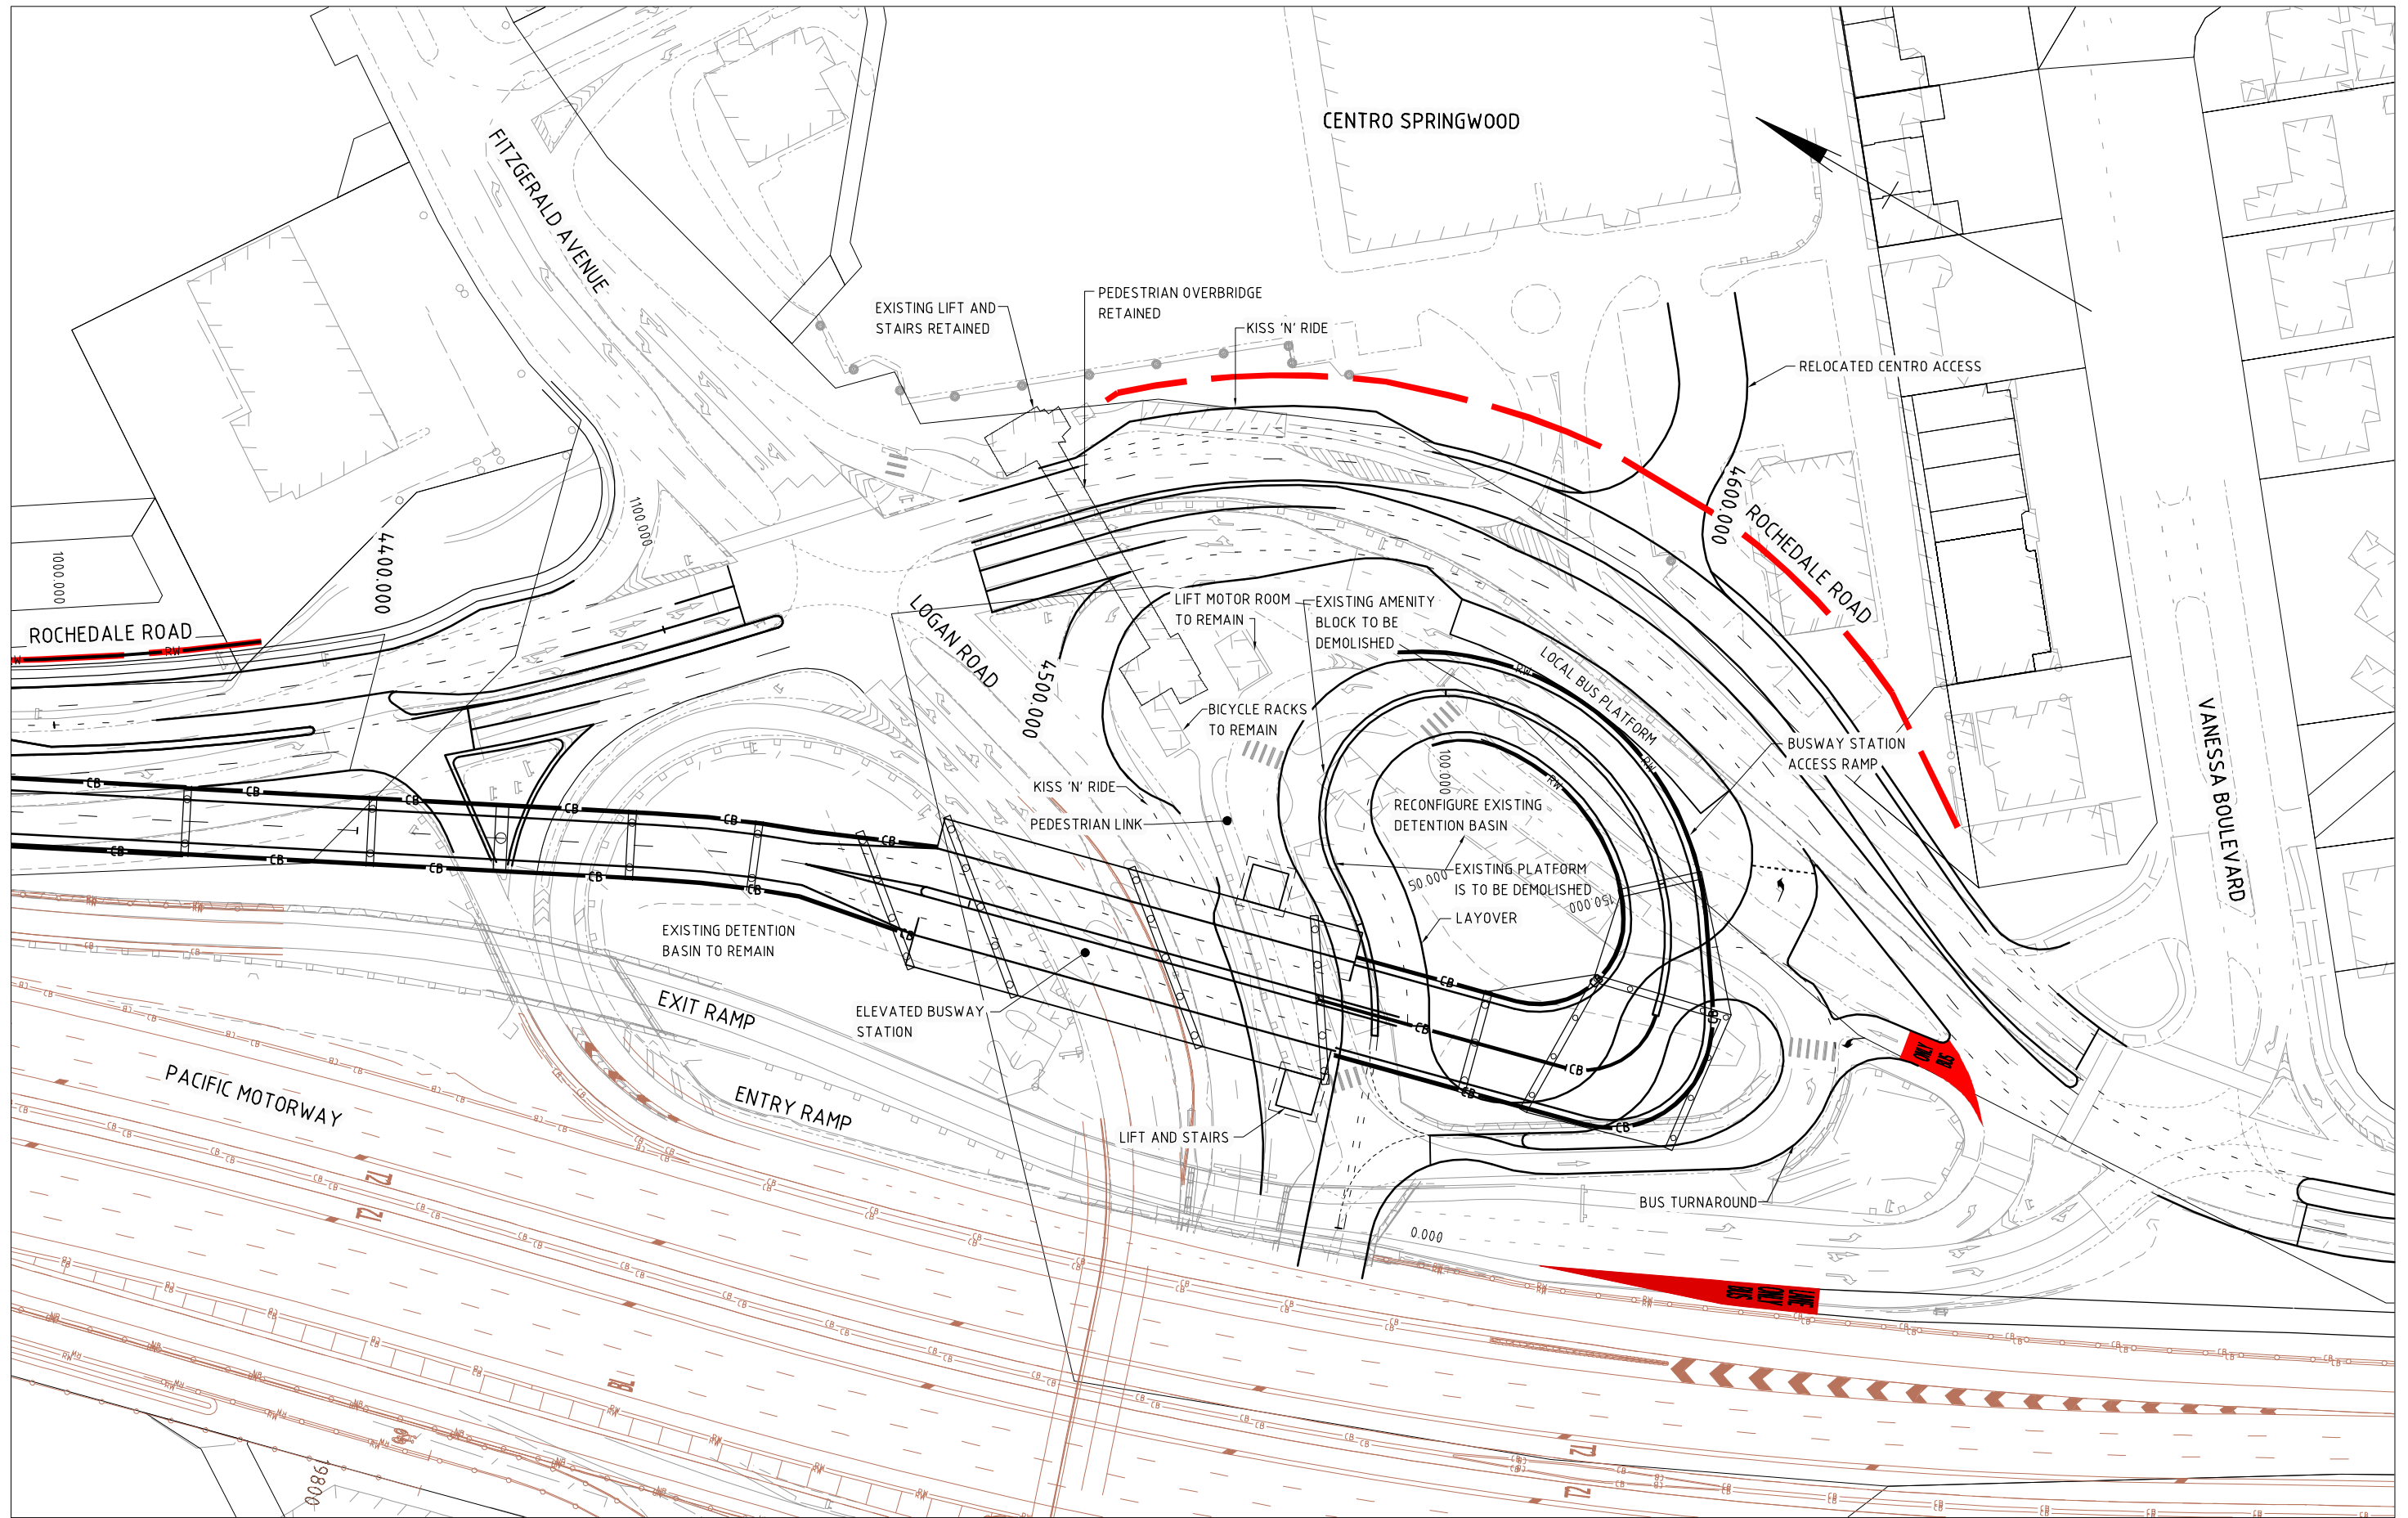

CONCEPT DESIGN
NOT FOR CONSTRUCTION

REV	DATE	DESCRIPTION	DRAWN	CHECK	DESIGN	VERIFY
B	18.02.09	DRAFTING AMENDMENTS	MB	DSB	DSB	
A	1.12.08	ORIGINAL ISSUE	MB	DSB	DSB	BJK

© Parsons Brinckerhoff Australia Pty Limited ("PB")
Copyright in the drawings, information and data recorded in this document ("the information") is the property of PB. This document and the information are solely for the use of the authorised recipient and this document may not be used, copied or reproduced in whole or part for any purpose other than that for which it was supplied by PB. PB makes no representation, undertakes no duty and accepts no responsibility to any third party who may use or rely upon this document or the information.
NCSI certified Quality System to ISO 9001

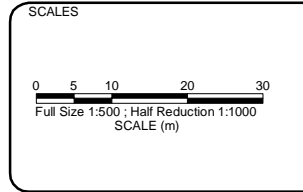

A1 ORIGINAL
DO NOT SCALE THIS DRAWING - USE FIGURED DIMENSIONS ONLY
VERIFY ALL DIMENSIONS ON SITE
APPROVED FOR AND ON BEHALF OF
PARSONS BRINCKERHOFF AUSTRALIA PTY LIMITED

SIGNED: _____
DATE: _____

RPEQ No. _____

PARSONS BRINCKERHOFF

Adelaide, Brisbane, Melbourne, Newcastle, Perth, Singapore, Sunshine Coast and Sydney

Level 4, Northbank Plaza
69 Ann Street
GPO BOX 2907
Brisbane QLD 4001
Australia

Telephone +61 7 3854 6200
Facsimile +61 7 3854 6500
Email: brisbane@pb.com.au

ABN 80 078 004 798



PROJECT
SOUTH EAST BUSWAY EXTENSION-STAGE 2

DETAIL PLAN
SPRINGWOOD BUSWAY STATION

PROJECT No.	DISCIPLINE	NUMBER	REV.
2112646A	- TRA	0034	B