



JOINS BELOW



JOINS DRAWING 2112646A-TRA-0072


JOINS ABOVE

1.00mm AT FULL SIZE

CONCEPT DESIGN
NOT FOR CONSTRUCTION

REV	DATE	DESCRIPTION	DRAWN	CHECK	DESIGN	VERIFY
A	1.12.08	ORIGINAL ISSUE	GB	RB	RB	SF

© Parsons Brinckerhoff Australia Pty Limited ("PB")
Copyright in the drawings, information and data recorded in this document ("the information") is the property of PB. This document and the information are solely for the use of the authorised recipient and this document may not be used, copied or reproduced in whole or part for any purpose other than that for which it was supplied by PB. PB makes no representation, undertakes no duty and accepts no responsibility to any third party who may use or rely upon this document or the information.
NCSI certified Quality System to ISO 9001

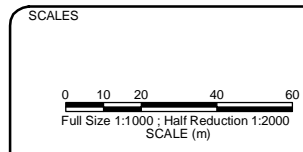


A1 ORIGINAL
DO NOT SCALE THIS DRAWING - USE FIGURED DIMENSIONS ONLY
VERIFY ALL DIMENSIONS ON SITE
APPROVED FOR AND ON BEHALF OF
PARSONS BRINCKERHOFF AUSTRALIA PTY LIMITED
SIGNED: _____
DATE: _____
RPEQ No. _____

PB PARSONS BRINCKERHOFF
Adelaide, Bendigo, Brisbane, Melbourne, Newcastle, Perth, Singapore, Sunshine Coast and Sydney
Level 4, Northbank Plaza
69 Ann Street
GPO BOX 2907
Brisbane QLD 4001
Australia
Telephone +61 7 3854 6200
Facsimile +61 7 3854 6500
Email: brisbane@pb.com.au
ABN 80 078 004 798

CLIENT

PROJECT
SOUTH EAST BUSWAY EXTENSION-STAGE 2
EXISTING DRAINAGE
SHEET 1

PROJECT No.	DISCIPLINE	NUMBER	REV.
2112646A	- TRA -	0071	A

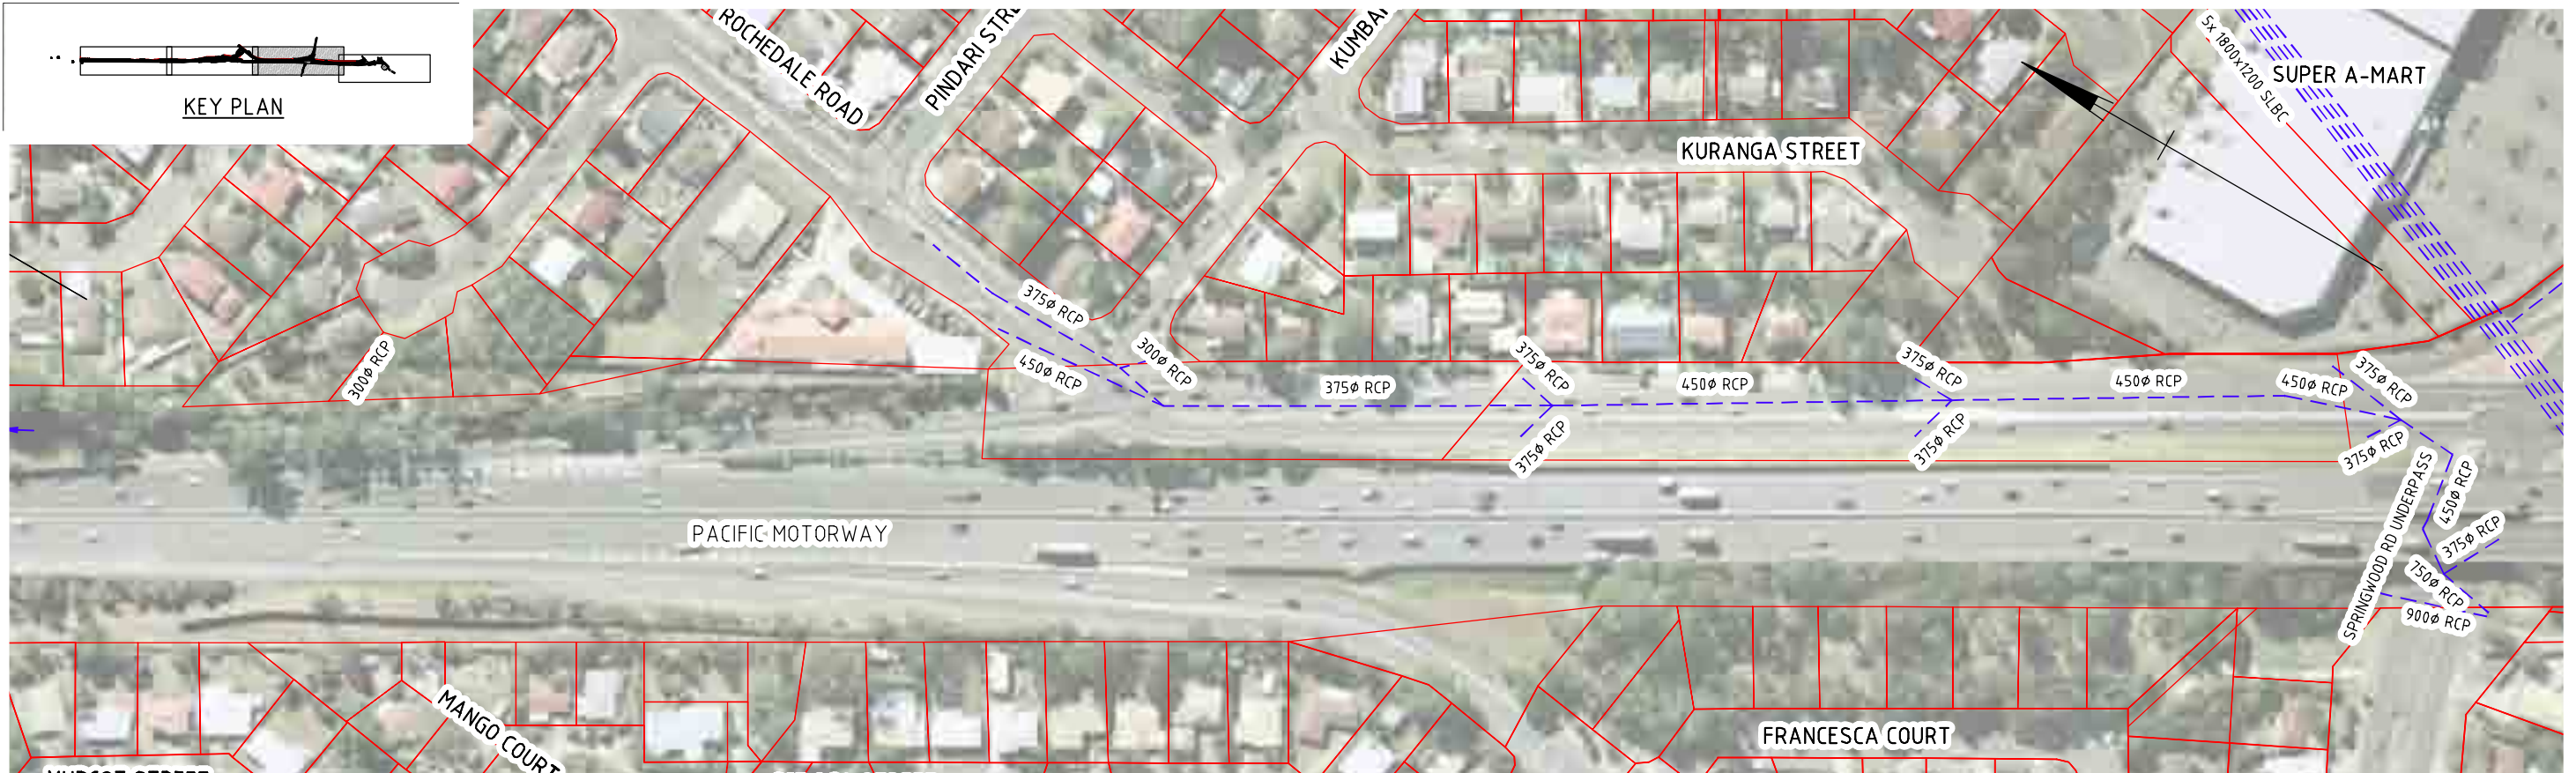


CONCEPT DESIGN
NOT FOR CONSTRUCTION

REV	DATE	DESCRIPTION	DRAWN	CHECK	DESIGN	VERIFY
A	1.12.08	ORIGINAL ISSUE	GB	RB	RB	SF

© Parsons Brinckerhoff Australia Pty Limited ("PB")
Copyright in the drawings, information and data recorded in this document ("the information") is the property of PB. This document and the information are solely for the use of the authorised recipient and this document may not be used, copied or reproduced in whole or part for any purpose other than that for which it was supplied by PB. PB makes no representation, undertakes no duty and accepts no responsibility to any third party who may use or rely upon this document or the information.

NCSI certified Quality System to ISO 9001

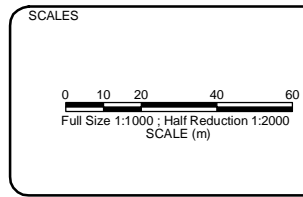

A1 ORIGINAL
DO NOT SCALE THIS DRAWING - USE FIGURED DIMENSIONS ONLY
VERIFY ALL DIMENSIONS ON SITE

APPROVED FOR AND ON BEHALF OF
PARSONS BRINCKERHOFF AUSTRALIA PTY LIMITED

SIGNED _____
DATE _____

RPEQ No. _____

PB PARSONS BRINCKERHOFF

Adelaide, Darwin, Brisbane, Melbourne, Newcastle, Perth, Singapore, Sunshine Coast and Sydney

Level 4, Northbank Plaza
69 Ann Street
GPO BOX 2907
Brisbane QLD 4001
Australia


Telephone +61 7 3854 6200
Facsimile +61 7 3854 6500
Email: brisbane@pb.com.au




PROJECT
SOUTH EAST BUSWAY EXTENSION-STAGE 2

EXISTING DRAINAGE
SHEET 2

PROJECT No.	DISCIPLINE	NUMBER	REV.
2112646A	- TRA -	0072	A

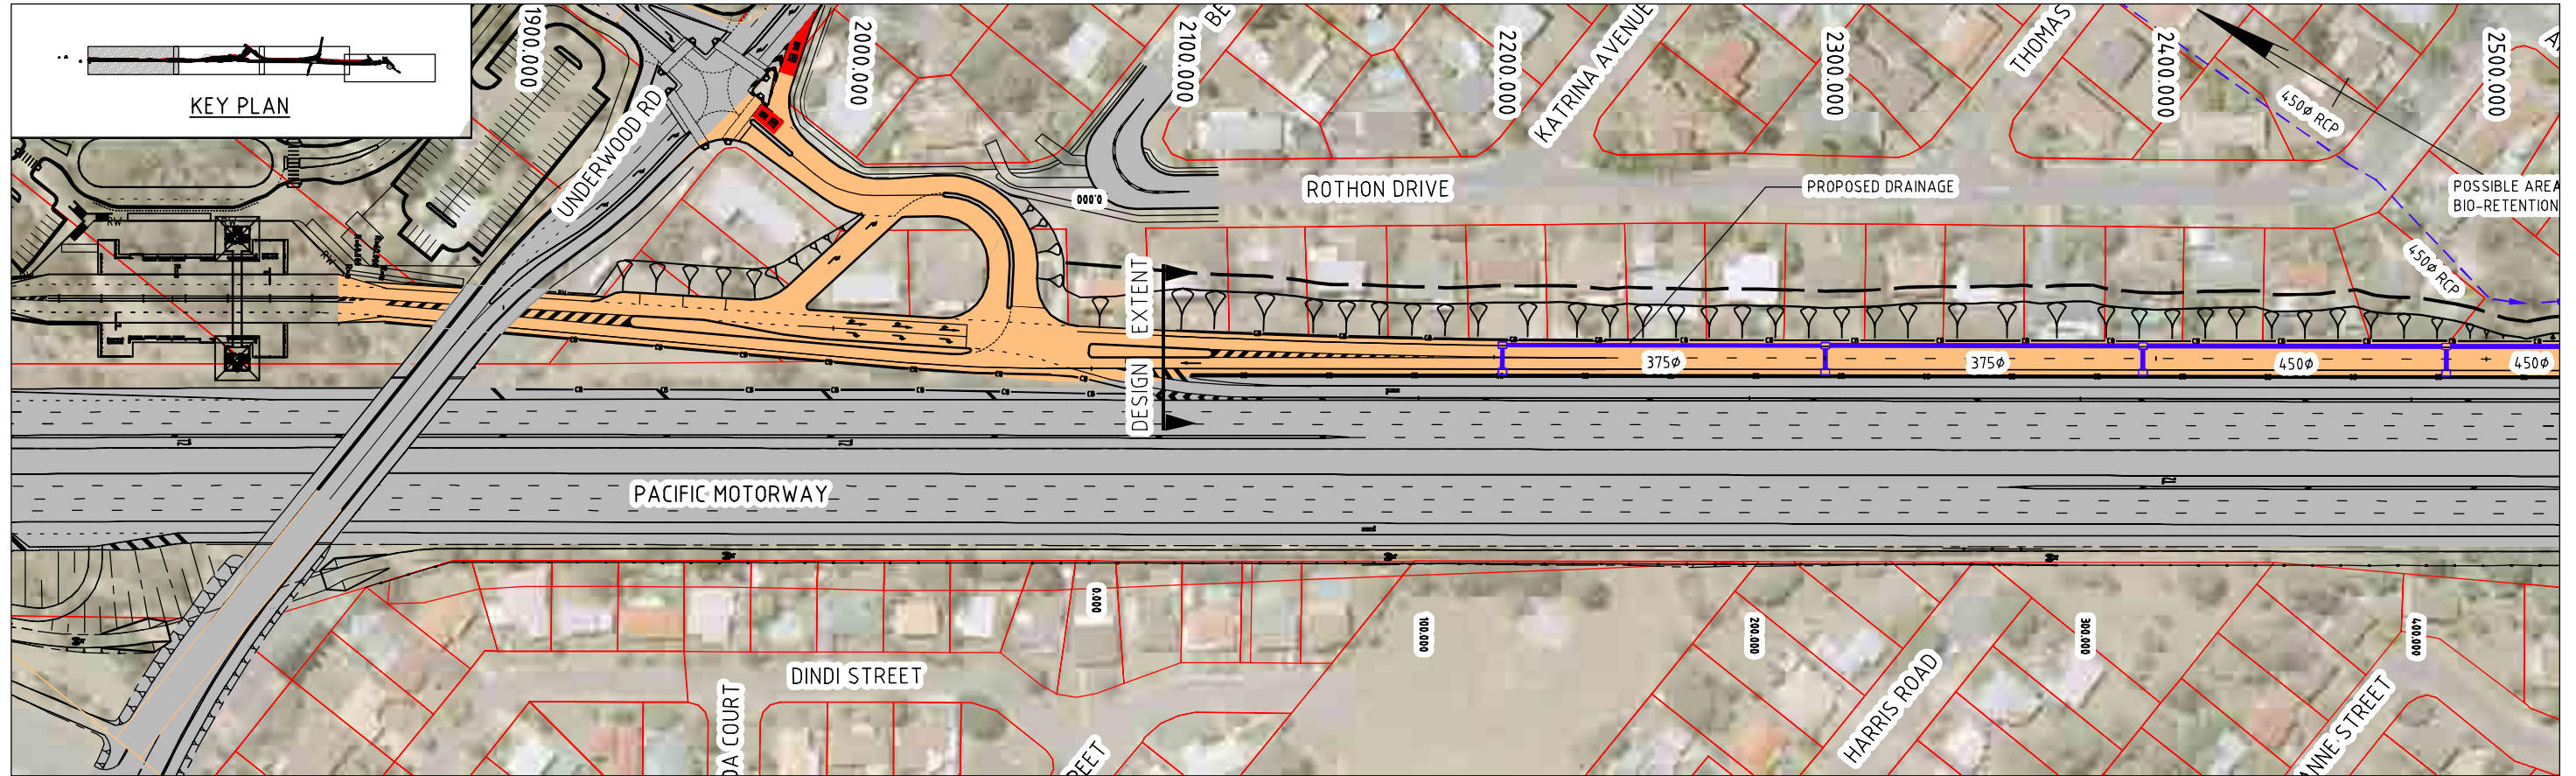


NOTE: ALL LATERAL DRAINLINES FOR SEB CARRIAGEWAY 375φ U.N.O

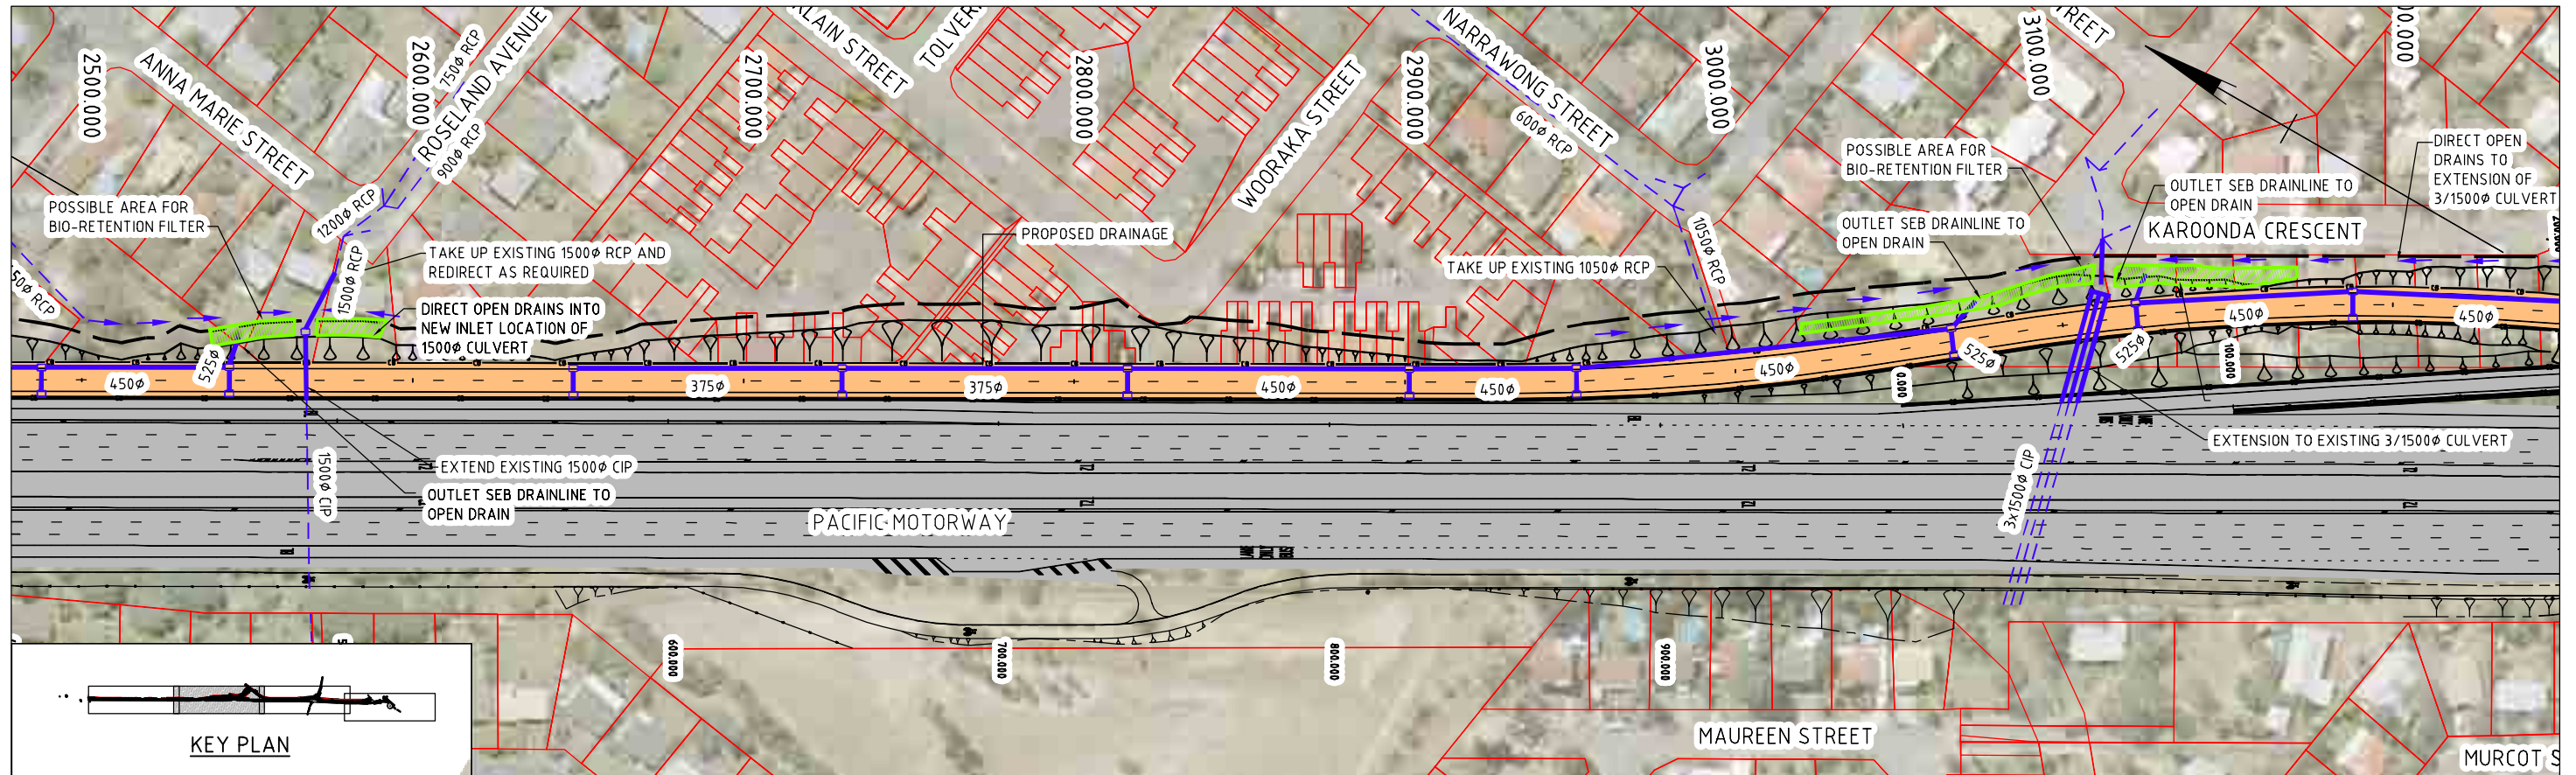

CONCEPT DESIGN
NOT FOR CONSTRUCTION

REV	DATE	DESCRIPTION	DRAWN	CHECK	DESIGN	VERIFY
B	14.09.09	ROTHON DRIVE AMENDED	WIN	DSB	DSB	
A	1.12.08	ORIGINAL ISSUE	GB	RB	RB	SF

© Parsons Brinckerhoff Australia Pty Limited ("PB")
Copyright in the drawings, information and data recorded in this document ("the information") is the property of PB. This document and the information are solely for the use of the authorised recipient and this document may not be used, copied or reproduced in whole or part for any purpose other than that for which it was supplied by PB. PB makes no representation, undertakes no duty and accepts no responsibility to any third party who may use or rely upon this document or the information.
NCSI certified Quality System to ISO 9001

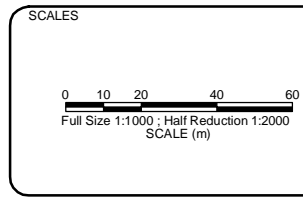

A1 ORIGINAL
DO NOT SCALE THIS DRAWING - USE FIGURED DIMENSIONS ONLY
VERIFY ALL DIMENSIONS ON SITE
APPROVED FOR AND ON BEHALF OF
PARSONS BRINCKERHOFF AUSTRALIA PTY LIMITED
SIGNED: _____
DATE: _____
RPEQ No. _____

PB PARSONS BRINCKERHOFF
Adelaide, Brisbane, Melbourne, Newcastle, Perth, Singapore, Sunshine Coast and Sydney
Level 4, Northbank Plaza
69 Ann Street
GPO BOX 2907
Brisbane QLD 4001
Australia
Telephone +61 7 3854 6200
Facsimile +61 7 3854 6500
Email: brisbane@pb.com.au
ABN 80 078 004 798

CLIENT

PROJECT
SOUTH EAST BUSWAY EXTENSION-STAGE 2
DRAINAGE RELOCATIONS AND UPGRADES
SHEET 1

PROJECT No.	DISCIPLINE	NUMBER	REV.
2112646A	- TRA -	0073	B