


NOTE: ALL LATERAL DRAINLINES FOR SEB CARRIAGEWAY 375φ U.N.O

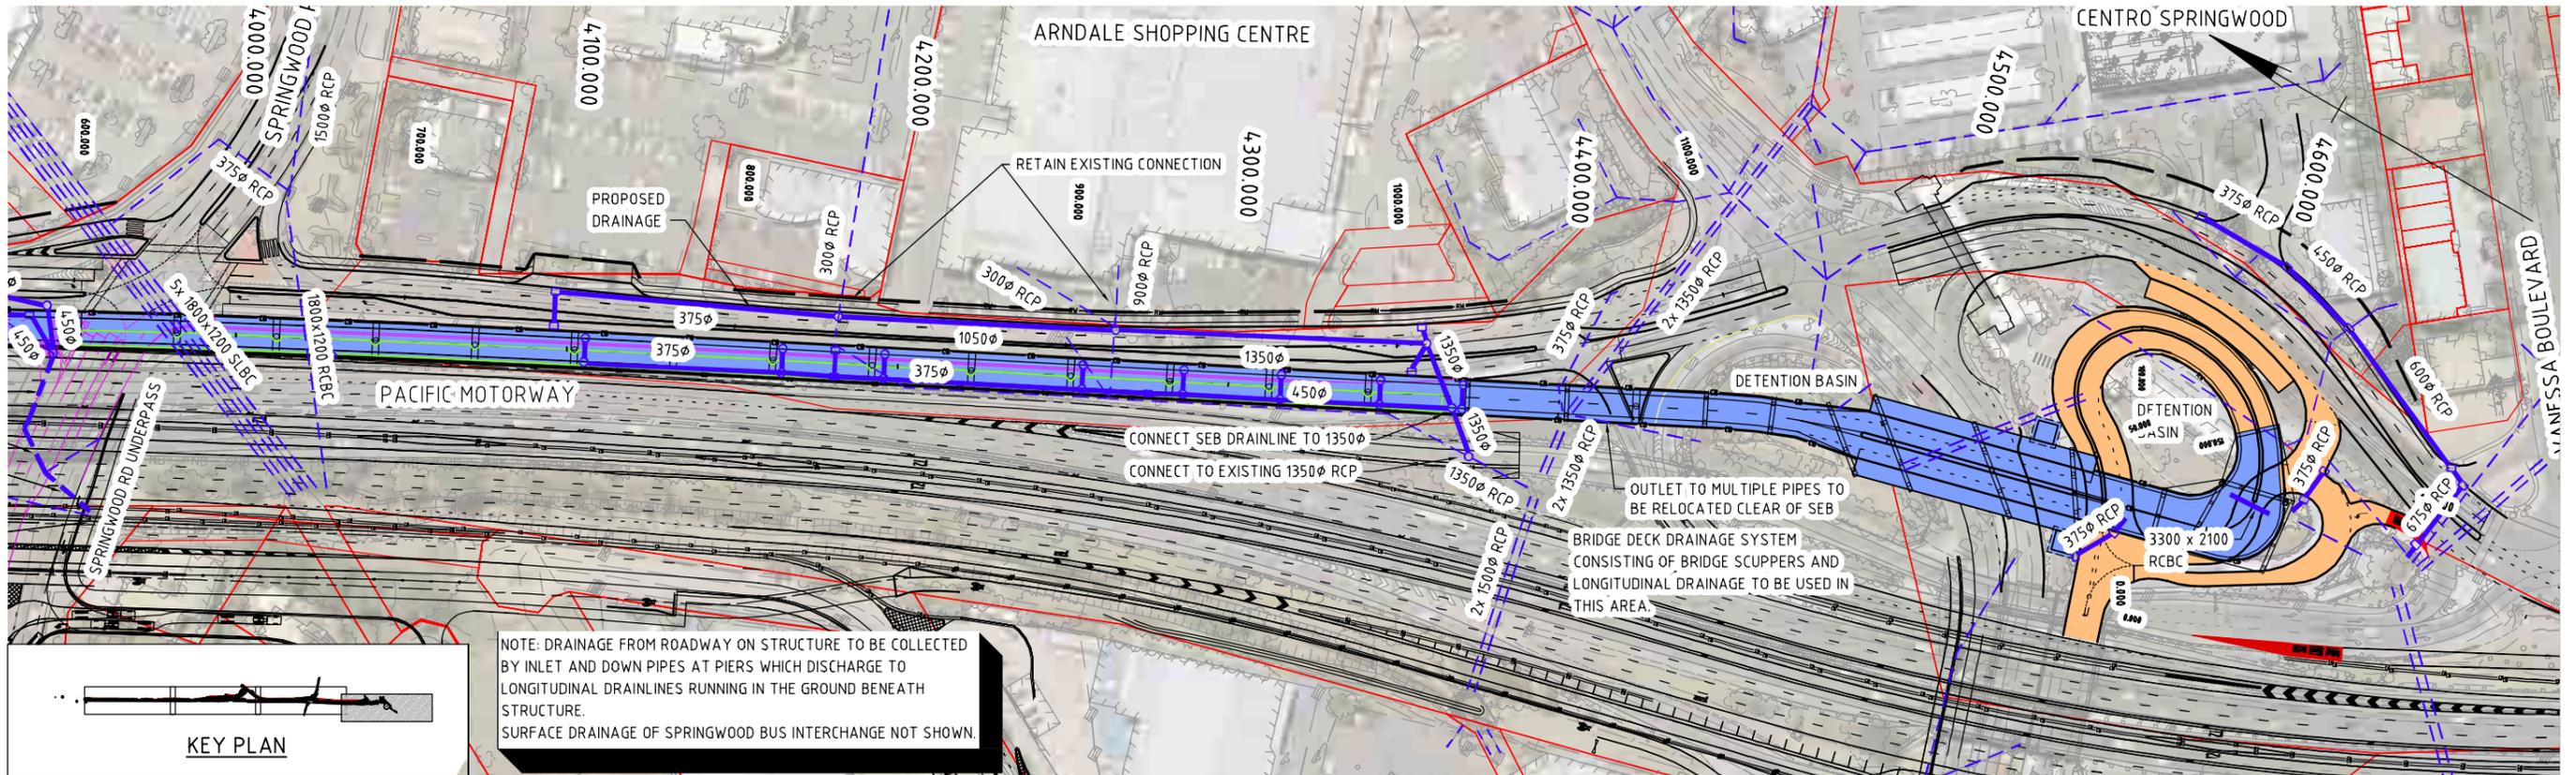


NOTE: DRAINAGE FROM ROADWAY ON STRUCTURE TO BE COLLECTED BY INLET AND DOWN PIPES AT PIERS WHICH DISCHARGE TO LONGITUDINAL DRAINLINES RUNNING IN THE GROUND BENEATH STRUCTURE.
 SURFACE DRAINAGE OF SPRINGWOOD BUS INTERCHANGE NOT SHOWN.

CONCEPT DESIGN
NOT FOR CONSTRUCTION

| REV | DATE | DESCRIPTION | DRAWN | CHECK | DESIGN | VERIFY |
|-----|----------|--------------------|-------|-------|--------|--------|
| B | 14.09.09 | KUMBARI ST AMENDED | WIN | DSB | DSB | |
| A | 1.12.08 | ORIGINAL ISSUE | GB | RB | RB | SF |

© Parsons Brinckerhoff Australia Pty Limited ("PB")
 Copyright in the drawings, information and data recorded in this document ("the information") is the property of PB. This document and the information are solely for the use of the authorised recipient and this document may not be used, copied or reproduced in whole or part for any purpose other than that for which it was supplied by PB. PB makes no representation, undertakes no duty and accepts no responsibility to any third party who may use or rely upon this document or the information.
NCSI certified Quality System to ISO 9001

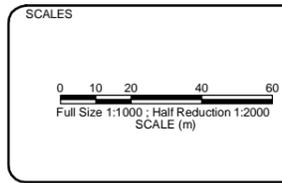

A1 ORIGINAL
 DO NOT SCALE THIS DRAWING - USE FIGURED DIMENSIONS ONLY
 VERIFY ALL DIMENSIONS ON SITE
 APPROVED FOR AND ON BEHALF OF
 PARSONS BRINCKERHOFF AUSTRALIA PTY LIMITED

PB PARSONS BRINCKERHOFF
 Adelaide, Darwin, Brisbane, Melbourne, Newcastle, Perth, Singapore, Sunshine Coast and Sydney
 Level 4, Northbank Plaza
 69 Ann Street
 GPO BOX 2907
 Brisbane QLD 4001
 Australia
 Telephone +61 7 3854 6200
 Facsimile +61 7 3854 6500
 Email: brisbane@pb.com.au
 ABN 80 078 004 798



PROJECT
SOUTH EAST BUSWAY EXTENSION-STAGE 2
 DRAINAGE RELOCATIONS AND UPGRADES
 SHEET 2

| PROJECT No. | DISCIPLINE | NUMBER | REV. |
|-------------|------------|--------|------|
| 2112646A | - TRA - | 0074 | B |