


CHAINAGE	EXISTING LEVEL	DESIGN LEVEL MC00	HORIZONTAL GEOMETRY	VERTICAL GEOMETRY
1720	53.660	47.047	D=128.526	G=0.501%
1740	53.721	47.147		
1760	51.974	47.247		
1780	52.306	47.348		
1800	52.359	47.448		
1820	52.908	47.548		
1840	53.064	47.648		
1860	53.181	47.748		
1880	53.139	47.849		
1900	53.527	47.949		
1920	53.223	48.050		
1940	53.463	48.207		
1960	53.188	48.443		
1980	53.533	48.754		
2000	53.511	49.081		
2020	53.723	49.409		
2040	54.003	49.736		
2060	54.093	50.043		
2080	54.118	50.308		
2100	54.121	50.529		
2120	54.267	50.707		
2140	54.020	50.842		
2160	54.148	50.934		
2180	54.057	50.983		
2200	54.163	50.989		
2220	54.174	50.953		
2240	54.041	50.873		
2260	53.808	50.750		
2280	53.541	50.584		
2300	53.264	50.375		
2320	52.956	50.123		
2340	52.790	49.828		
2360	52.603	49.490		
2380	52.095	49.109		
2400	51.375	48.685		

CONCEPT DESIGN
NOT FOR CONSTRUCTION

REV	DATE	DESCRIPTION	DRAWN	CHECK	DESIGN	VERIFY
B	14.09.09	ROTHON DRIVE AMENDED	WIN	DSB	DSB	
A	1.12.08	ORIGINAL ISSUE	MB	DSB	DSB	BJK

© Parsons Brinckerhoff Australia Pty Limited ("PB")
Copyright in the drawings, information and data recorded in this document ("the information") is the property of PB. This document and the information are solely for the use of the authorised recipient and this document may not be used, copied or reproduced in whole or part for any purpose other than that for which it was supplied by PB. PB makes no representation, undertakes no duty and accepts no responsibility to any third party who may use or rely upon this document or the information.
NCSI certified Quality System to ISO 9001


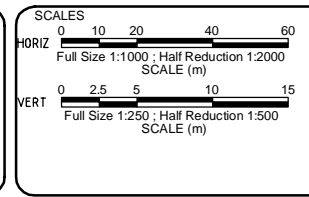


A1 ORIGINAL
DO NOT SCALE THIS DRAWING - USE FIGURED DIMENSIONS ONLY
VERIFY ALL DIMENSIONS ON SITE
APPROVED FOR AND ON BEHALF OF
PARSONS BRINCKERHOFF AUSTRALIA PTY LIMITED
SIGNED: _____
DATE: _____
RPEQ No. _____

PB PARSONS BRINCKERHOFF
Adelaide, Bendigo, Brisbane, Melbourne, Newcastle, Perth, Singapore, Sunshine Coast and Sydney
Level 4, Northbank Plaza
69 Ann Street
GPO BOX 2907
Brisbane QLD 4001
Australia
Telephone +61 7 3854 6200
Facsimile +61 7 3854 6500
Email: brisbane@pb.com.au
ABN 80 078 004 798



PROJECT SOUTH EAST BUSWAY EXTENSION-STAGE 2			
PLAN AND PROFILE SHEET 1			
PROJECT No.	DISCIPLINE	NUMBER	REV.
2112646A	- TRA -	0021	B

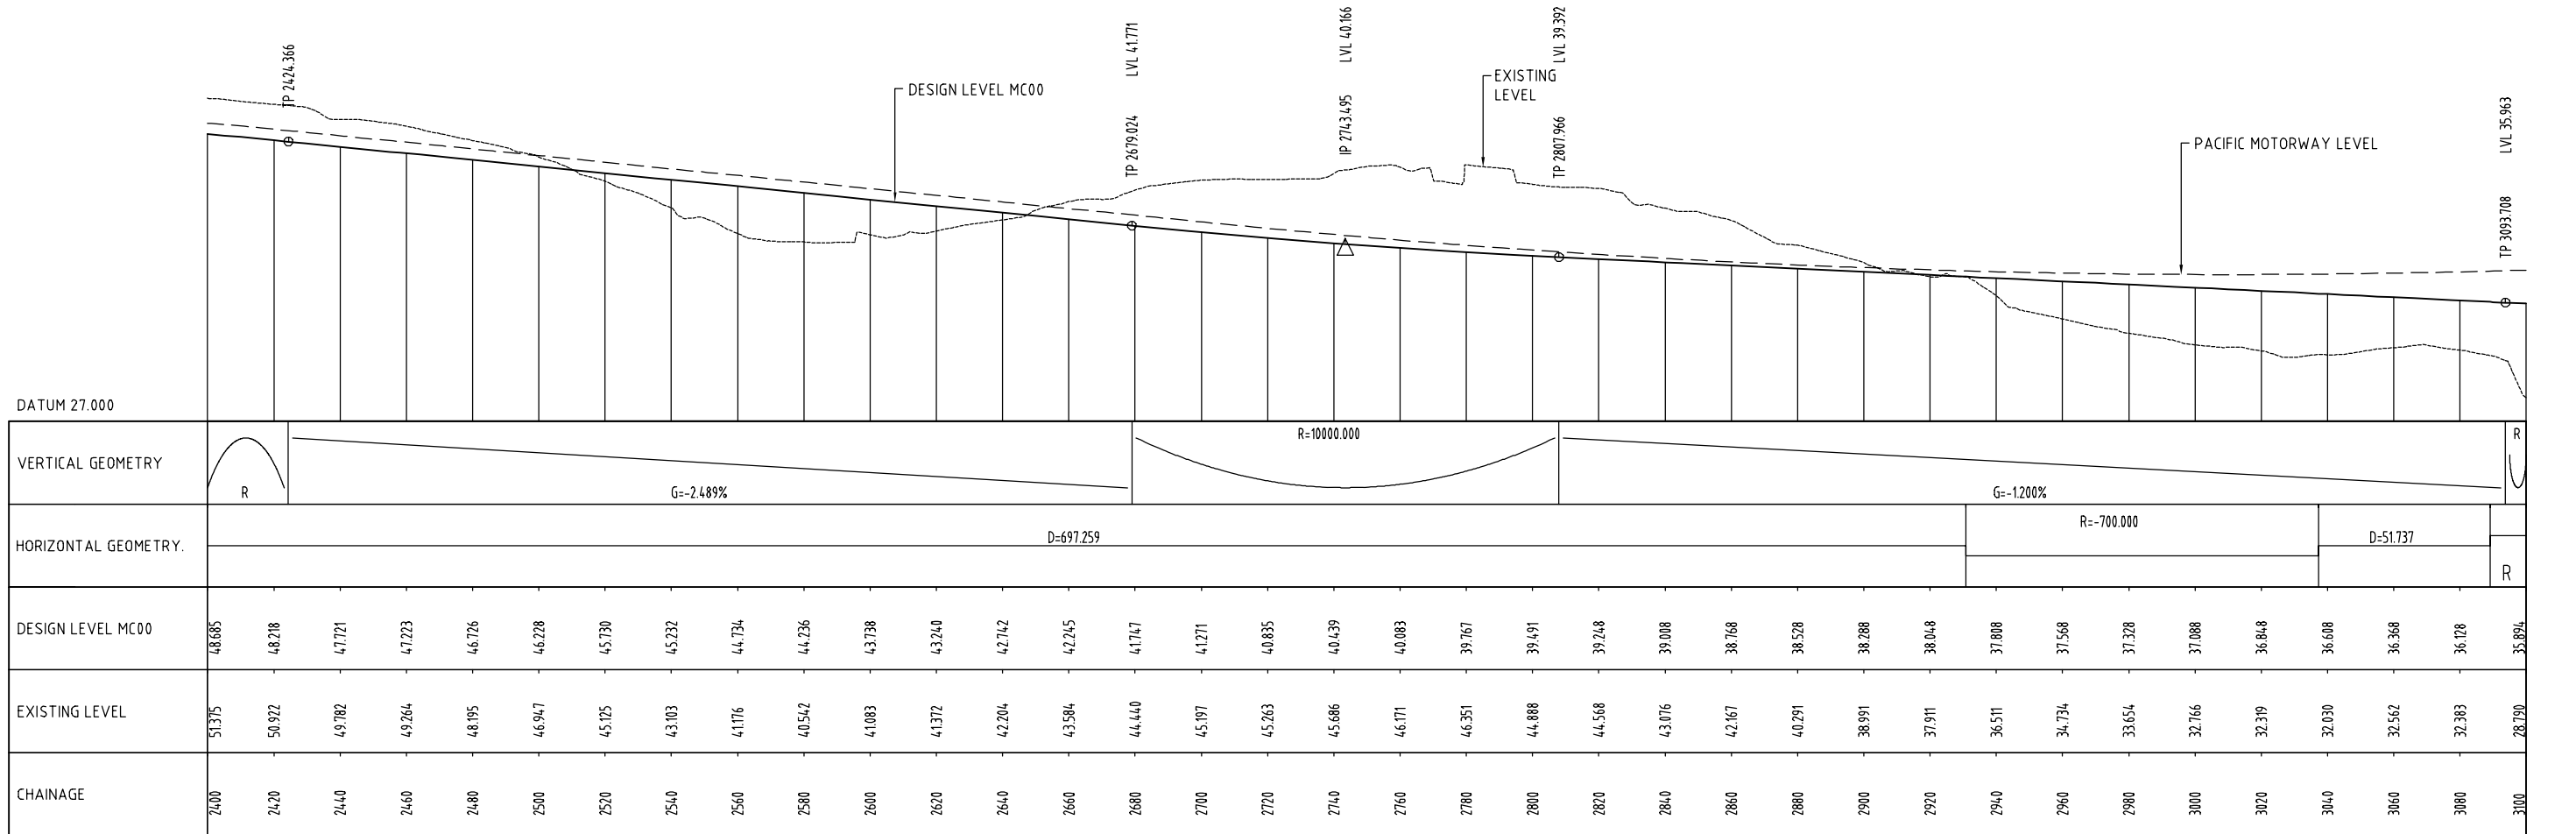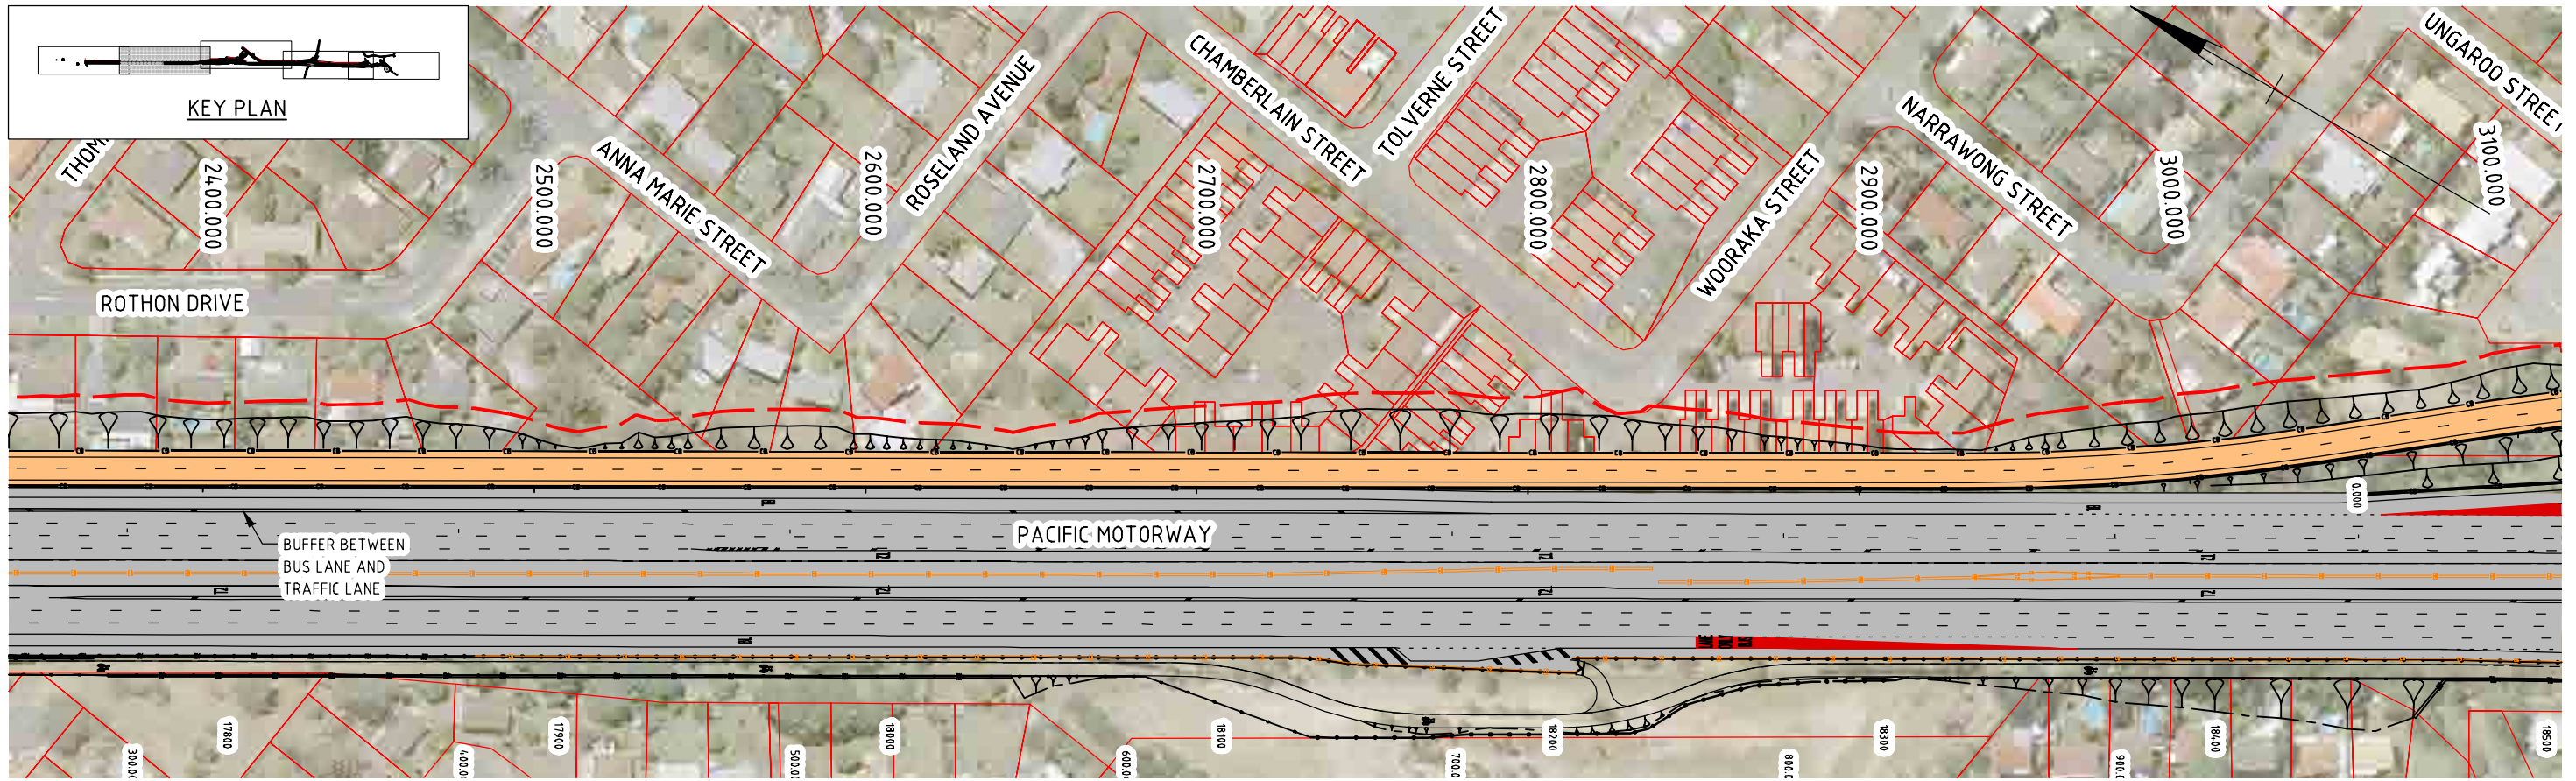


CONCEPT DESIGN
NOT FOR CONSTRUCTION

REV	DATE	DESCRIPTION	DRAWN	CHECK	DESIGN	VERIFY
A	1.12.08	ORIGINAL ISSUE	MB	DSB	DSB	BJK

© Parsons Brinckerhoff Australia Pty Limited ("PB")
 Copyright in the drawings, information and data recorded in this document ("the information") is the property of PB. This document and the information are solely for the use of the authorised recipient and this document may not be used, copied or reproduced in whole or part for any purpose other than that for which it was supplied by PB. PB makes no representation, undertakes no duty and accepts no responsibility to any third party who may use or rely upon this document or the information.

NCSI certified Quality System to ISO 9001

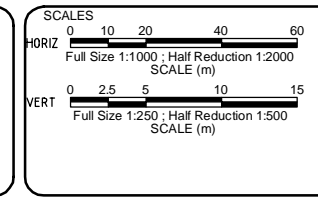

A1 ORIGINAL
 DO NOT SCALE THIS DRAWING - USE FIGURED DIMENSIONS ONLY
 VERIFY ALL DIMENSIONS ON SITE

APPROVED FOR AND ON BEHALF OF
 PARSONS BRINCKERHOFF AUSTRALIA PTY LIMITED

SIGNED: _____
 DATE: _____

PARSONS BRINCKERHOFF

Adelaide, Brisbane, Melbourne, Newcastle, Perth, Singapore, Sunshine Coast and Sydney

Level 4, Northbank Plaza
 69 Ann Street
 GPO BOX 2907
 Brisbane QLD 4001
 Australia

Telephone +61 7 3854 6200
 Facsimile +61 7 3854 6500
 Email: brisbane@pb.com.au

CLIENT

Queensland Government

PROJECT			
SOUTH EAST BUSWAY EXTENSION-STAGE 2			
PLAN AND PROFILE			
SHEET 2			
PROJECT No.	DISCIPLINE	NUMBER	REV.
2112646A	- TRA -	0022	A