


TYPICAL CROSS SECTION - CH 2950 - CH3150

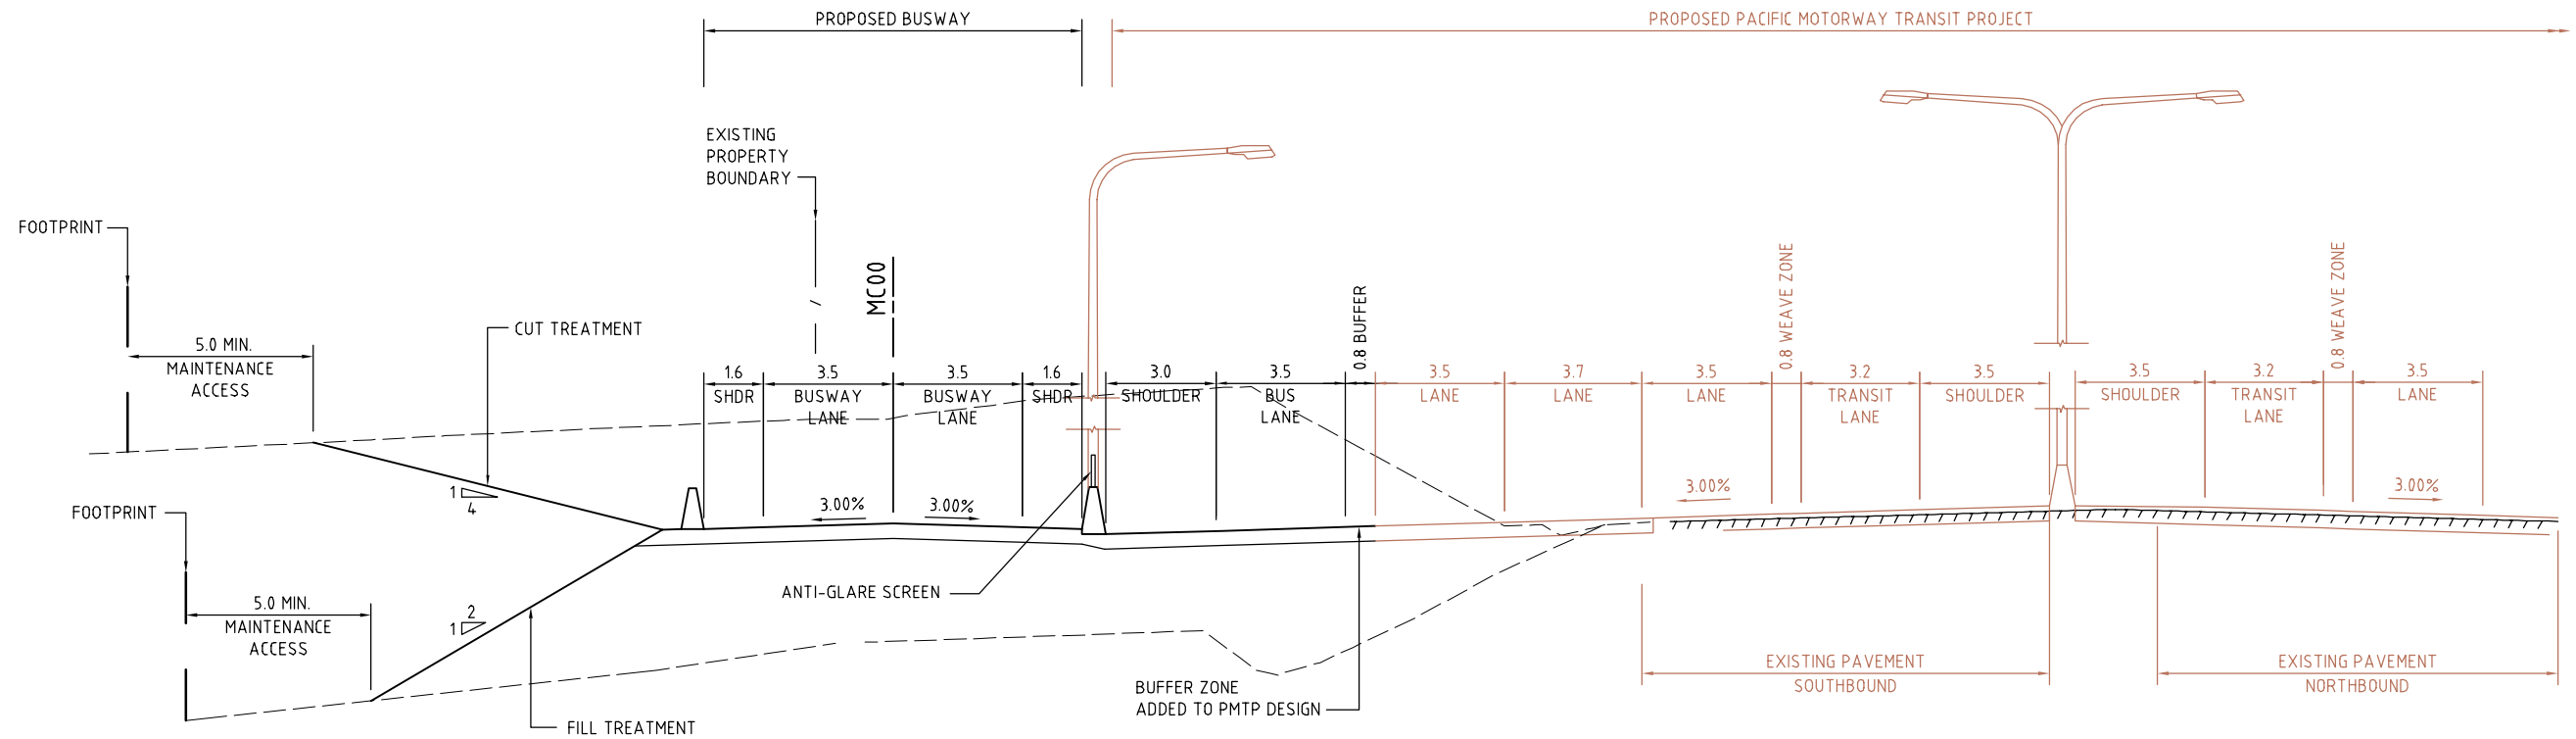


TYPICAL CROSS SECTION - CH2000 - CH2950

CONCEPT DESIGN
NOT FOR CONSTRUCTION

REV	DATE	DESCRIPTION	DRAWN	CHECK	DESIGN	VERIFY
A	1.12.08	ORIGINAL ISSUE	MB	DSB	DSB	BJK

© Parsons Brinckerhoff Australia Pty Limited ("PB")
Copyright in the drawings, information and data recorded in this document ("the information") is the property of PB. This document and the information are solely for the use of the authorised recipient and this document may not be used, copied or reproduced in whole or part for any purpose other than that for which it was supplied by PB. PB makes no representation, undertakes no duty and accepts no responsibility to any third party who may use or rely upon this document or the information.
NCSI certified Quality System to ISO 9001

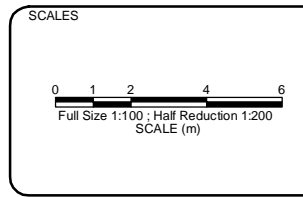

A1 ORIGINAL
DO NOT SCALE THIS DRAWING - USE FIGURED DIMENSIONS ONLY
VERIFY ALL DIMENSIONS ON SITE
APPROVED FOR AND ON BEHALF OF
PARSONS BRINCKERHOFF AUSTRALIA PTY LIMITED

SIGNED: _____
DATE: _____

RPEQ No. _____

PB PARSONS BRINCKERHOFF

Adelaide, Bendigo, Brisbane, Melbourne, Newcastle, Perth, Singapore, Sunshine Coast and Sydney

Level 4, Northbank Plaza
69 Ann Street
GPO BOX 2907
Brisbane QLD 4001
Australia

ABN 80 078 004 798
Telephone +61 7 3854 6200
Facsimile +61 7 3854 6500
Email: brisbane@pb.com.au


CLIENT

Queensland Government


PROJECT
SOUTH EAST BUSWAY EXTENSION-STAGE 2

TYPICAL CROSS SECTIONS
SHEET 1

PROJECT No.	DISCIPLINE	NUMBER	REV.
2112646A	- TRA -	0011	A

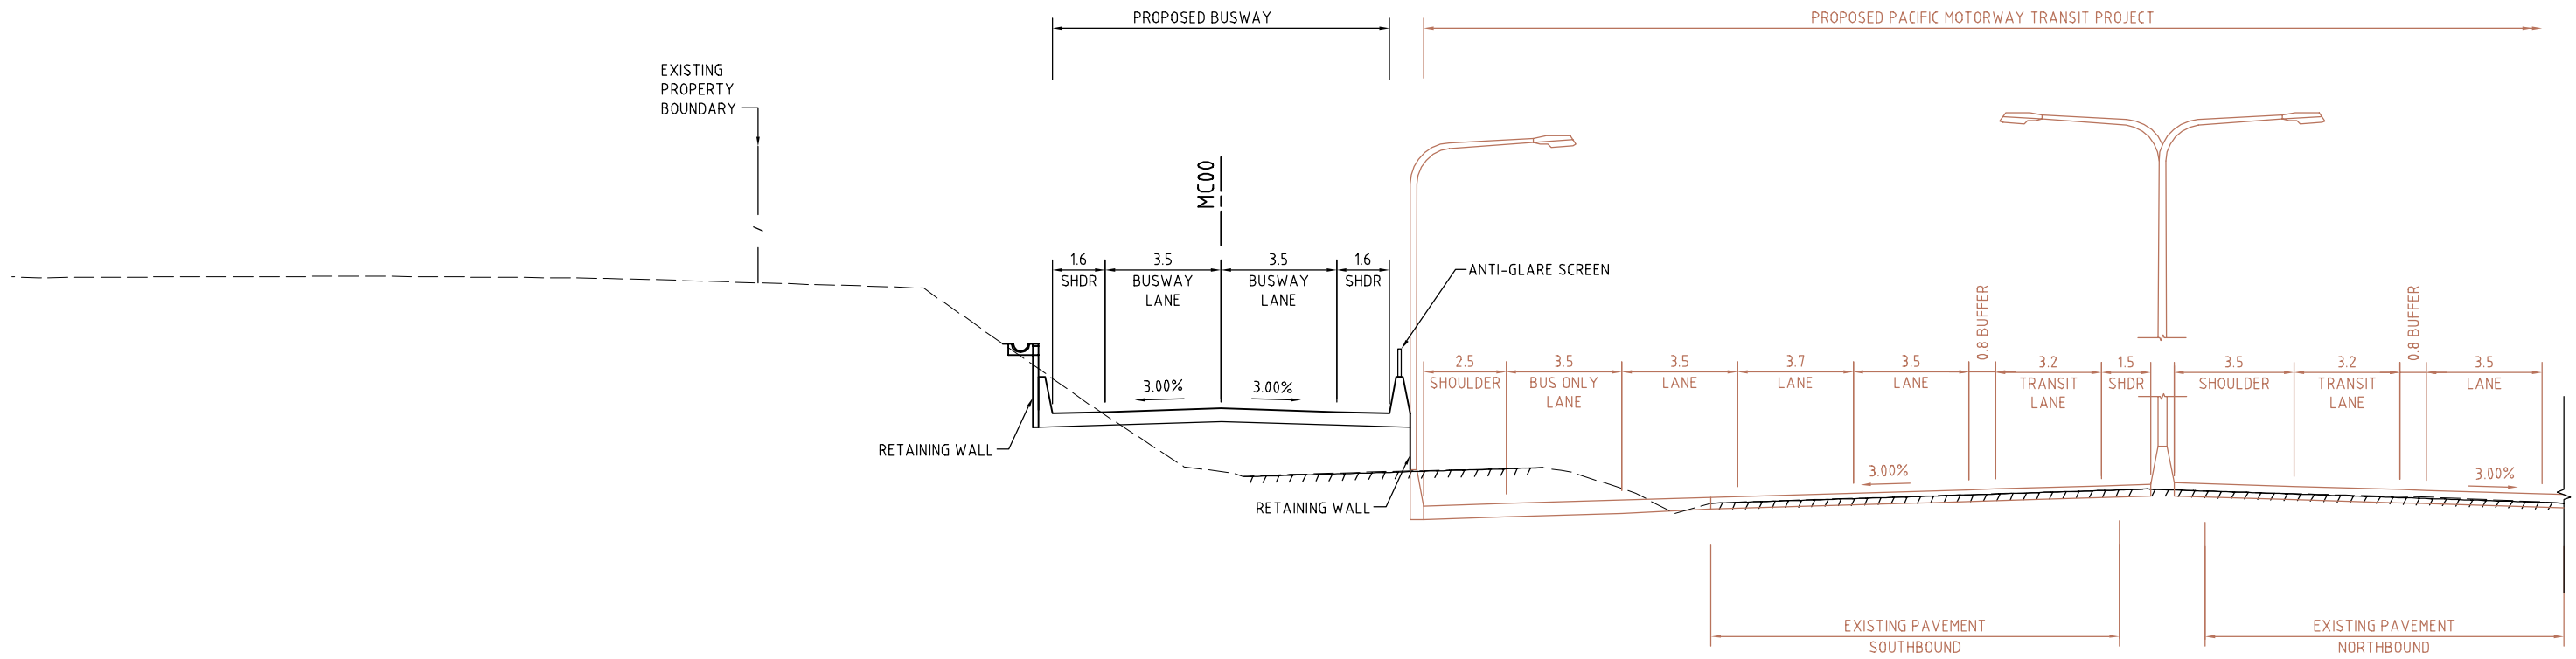

TYPICAL CROSS SECTION - CH3450 - CH3500

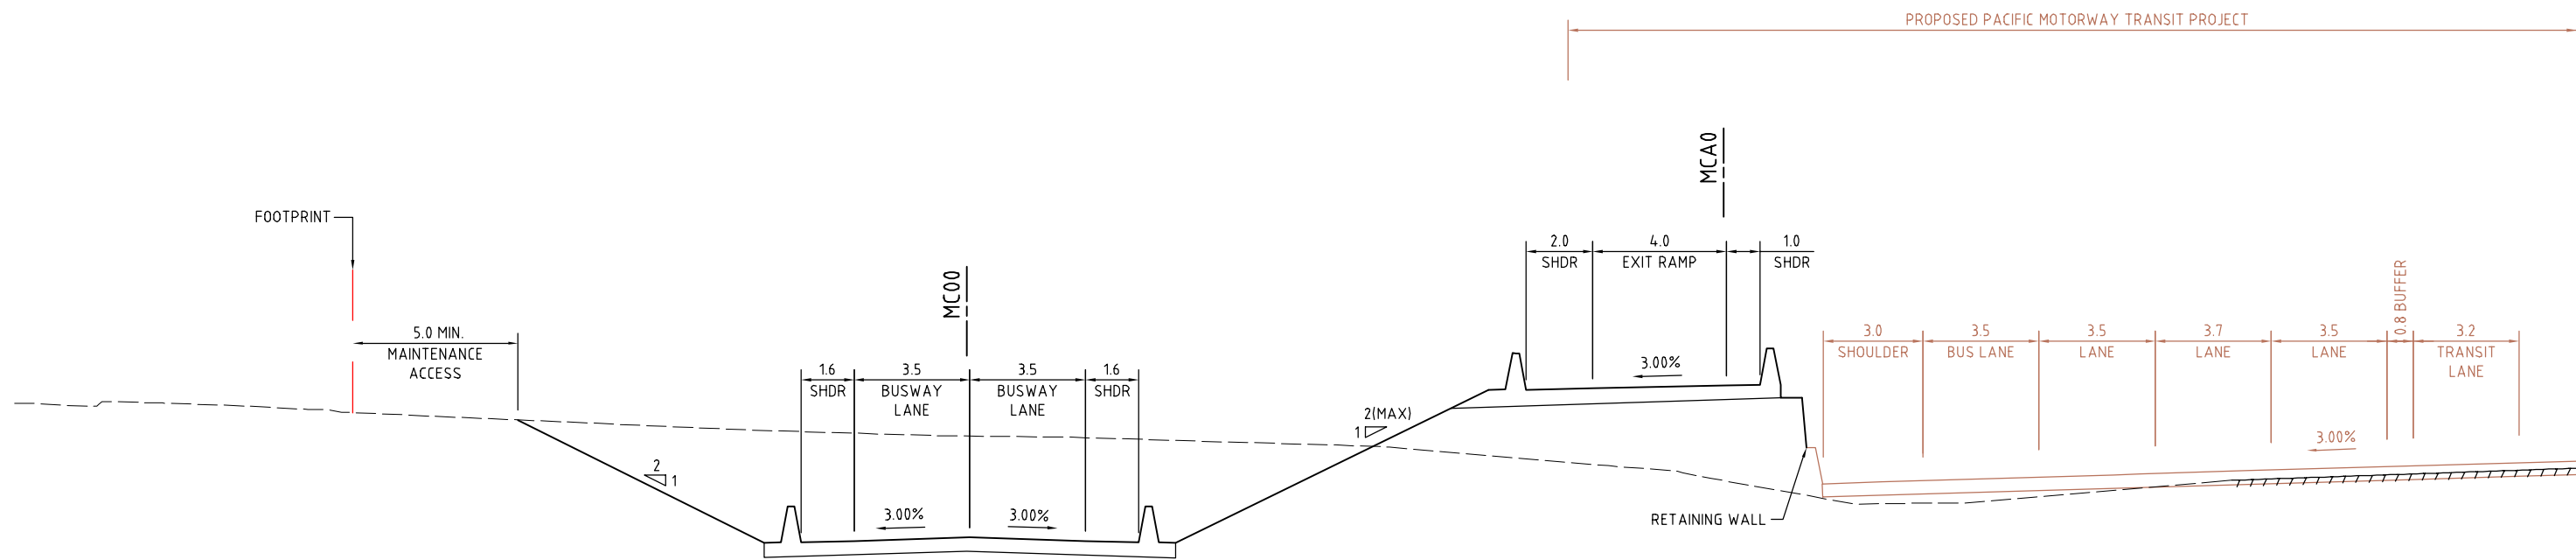


TYPICAL CROSS SECTION - CH 3150 - CH3450

CONCEPT DESIGN
NOT FOR CONSTRUCTION

REV	DATE	DESCRIPTION	DRAWN	CHECK	DESIGN	VERIFY
A	1.12.08	ORIGINAL ISSUE	MB	DSB	DSB	BJK

© Parsons Brinckerhoff Australia Pty Limited ("PB")
Copyright in the drawings, information and data recorded in this document ("the information") is the property of PB. This document and the information are solely for the use of the authorised recipient and this document may not be used, copied or reproduced in whole or part for any purpose other than that for which it was supplied by PB. PB makes no representation, undertakes no duty and accepts no responsibility to any third party who may use or rely upon this document or the information.
NCSI certified Quality System to ISO 9001

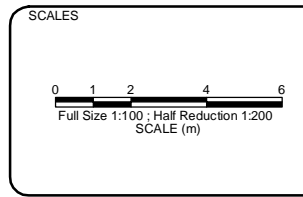


A1 ORIGINAL
DO NOT SCALE THIS DRAWING - USE FIGURED DIMENSIONS ONLY
VERIFY ALL DIMENSIONS ON SITE
APPROVED FOR AND ON BEHALF OF
PARSONS BRINCKERHOFF AUSTRALIA PTY LIMITED
SIGNED _____
DATE _____
RPEQ No. _____

PB PARSONS BRINCKERHOFF
Adelaide, Bendigo, Brisbane, Melbourne, Newcastle, Perth, Singleton, Sunshine Coast and Sydney
Level 4, Northbank Plaza
69 Ann Street
GPO BOX 2907
Brisbane QLD 4001
Australia
Telephone +61 7 3854 6200
Facsimile +61 7 3854 6500
Email: brisbane@pb.com.au
ABN 80 078 004 798


CLIENT

PROJECT
SOUTH EAST BUSWAY EXTENSION-STAGE 2
TYPICAL CROSS SECTIONS
SHEET 2

PROJECT No.	DISCIPLINE	NUMBER	REV.
2112646A	- TRA -	0012	A

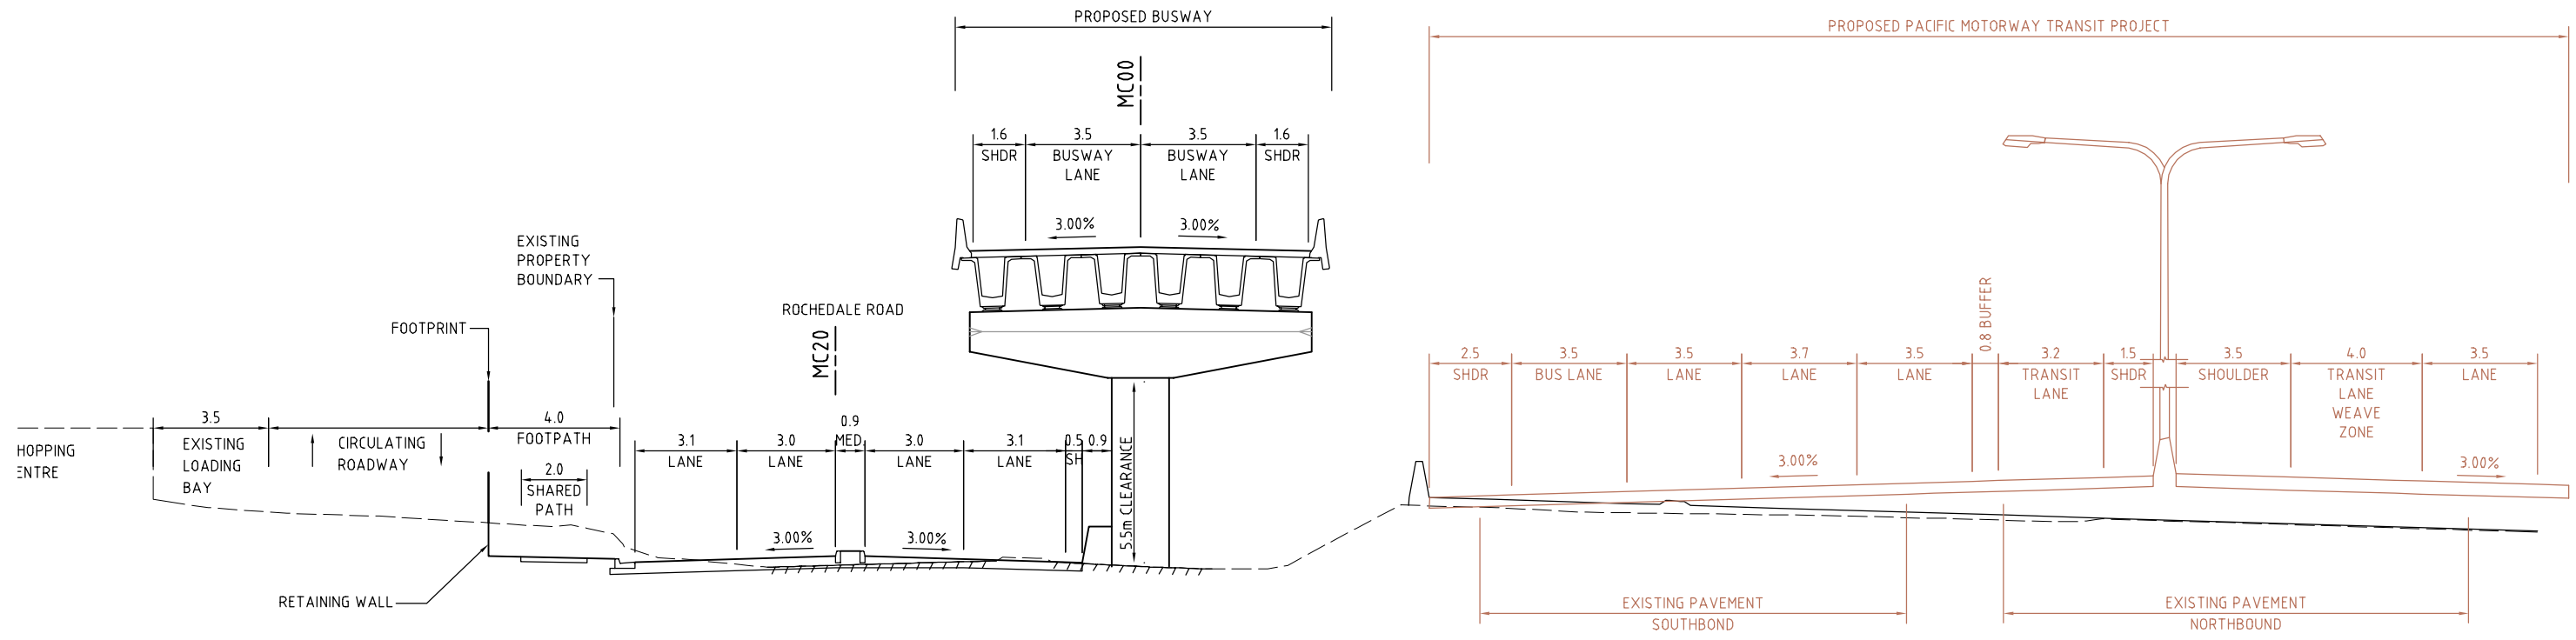

TYPICAL CROSS SECTION CH3950-CH4400

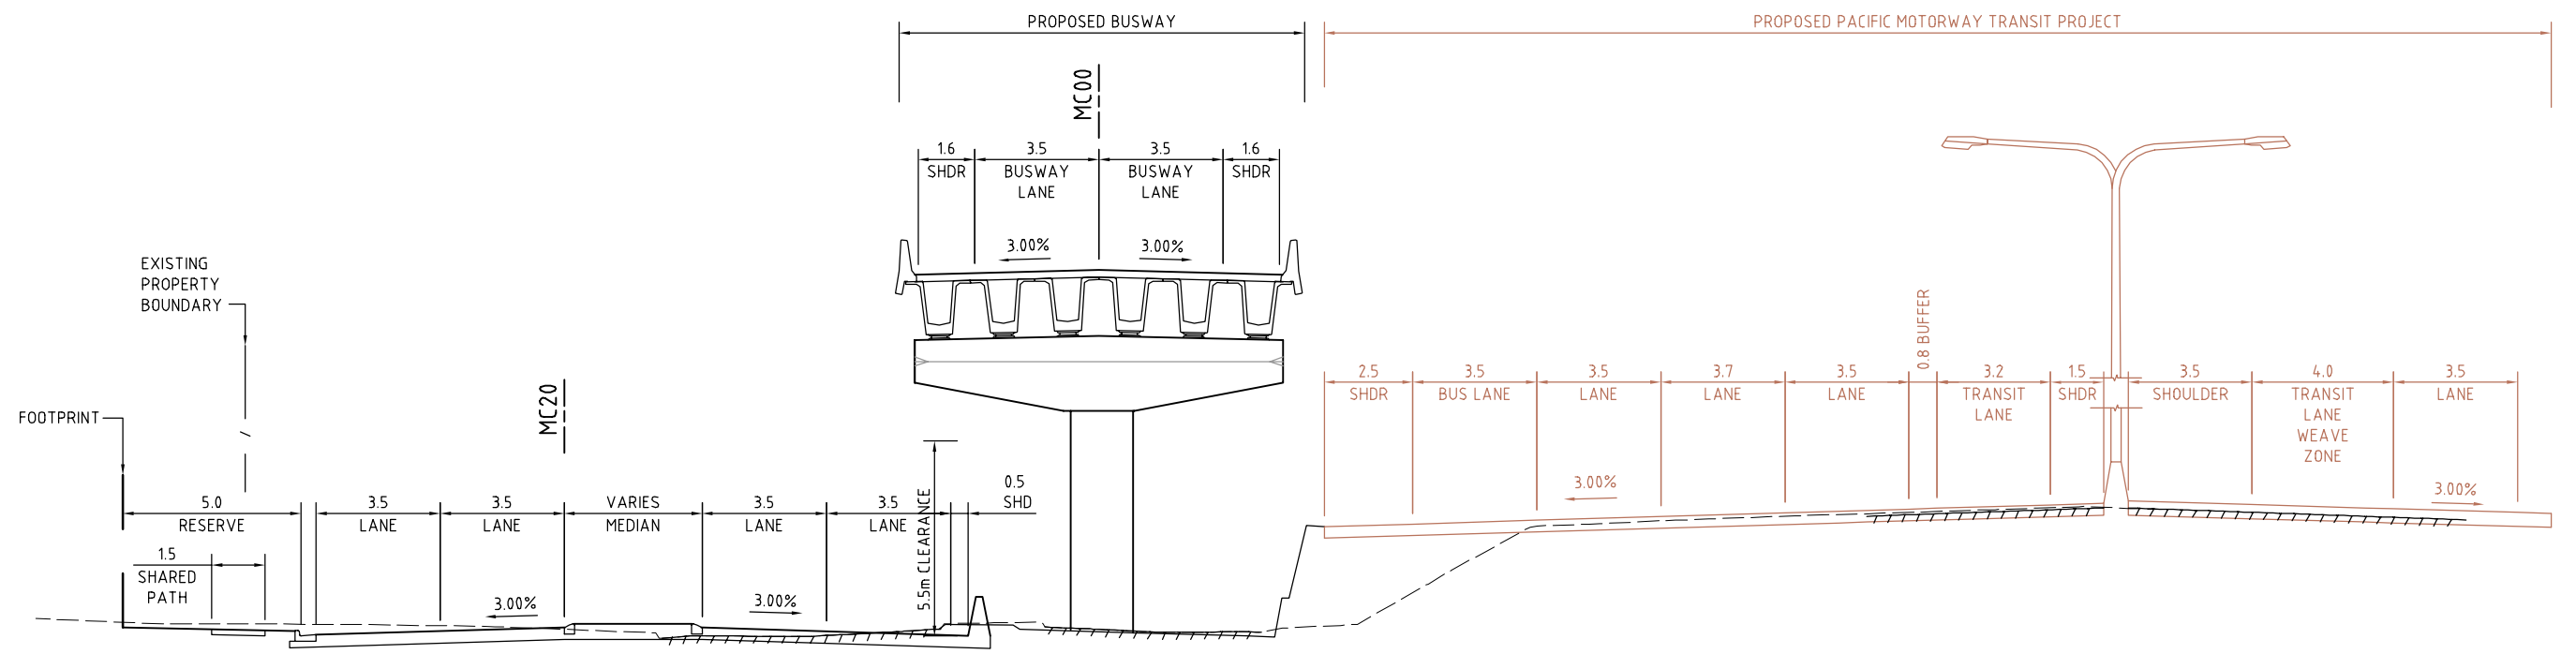


TYPICAL CROSS SECTION - CH 3700 - CH3950

CONCEPT DESIGN
NOT FOR CONSTRUCTION

REV	DATE	DESCRIPTION	DRAWN	CHECK	DESIGN	VERIFY
A	1.12.08	ORIGINAL ISSUE	MB	DSB	DSB	BJK

© Parsons Brinckerhoff Australia Pty Limited ("PB")
Copyright in the drawings, information and data recorded in this document ("the information") is the property of PB. This document and the information are solely for the use of the authorised recipient and this document may not be used, copied or reproduced in whole or part for any purpose other than that for which it was supplied by PB. PB makes no representation, undertakes no duty and accepts no responsibility to any third party who may use or rely upon this document or the information.
NCSI certified Quality System to ISO 9001

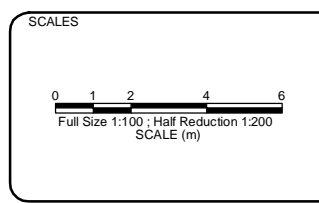


A1 ORIGINAL
DO NOT SCALE THIS DRAWING - USE FIGURED DIMENSIONS ONLY
VERIFY ALL DIMENSIONS ON SITE
APPROVED FOR AND ON BEHALF OF
PARSONS BRINCKERHOFF AUSTRALIA PTY LIMITED
SIGNED: _____
DATE: _____

PB PARSONS BRINCKERHOFF
Adelaide, Bendigo, Brisbane, Melbourne, Newcastle, Perth, Singleton, Sunshine Coast and Sydney
Level 4, Northbank Plaza
69 Ann Street
GPO BOX 2907
Brisbane QLD 4001
Australia
Telephone +61 7 3854 6200
Facsimile +61 7 3854 6500
Email: brisbane@pb.com.au
ABN 80 078 004 798



PROJECT SOUTH EAST BUSWAY EXTENSION-STAGE 2			
TYPICAL CROSS SECTIONS SHEET 3			
PROJECT No. 2112646A	DISCIPLINE - TRA -	NUMBER 0013	REV. A

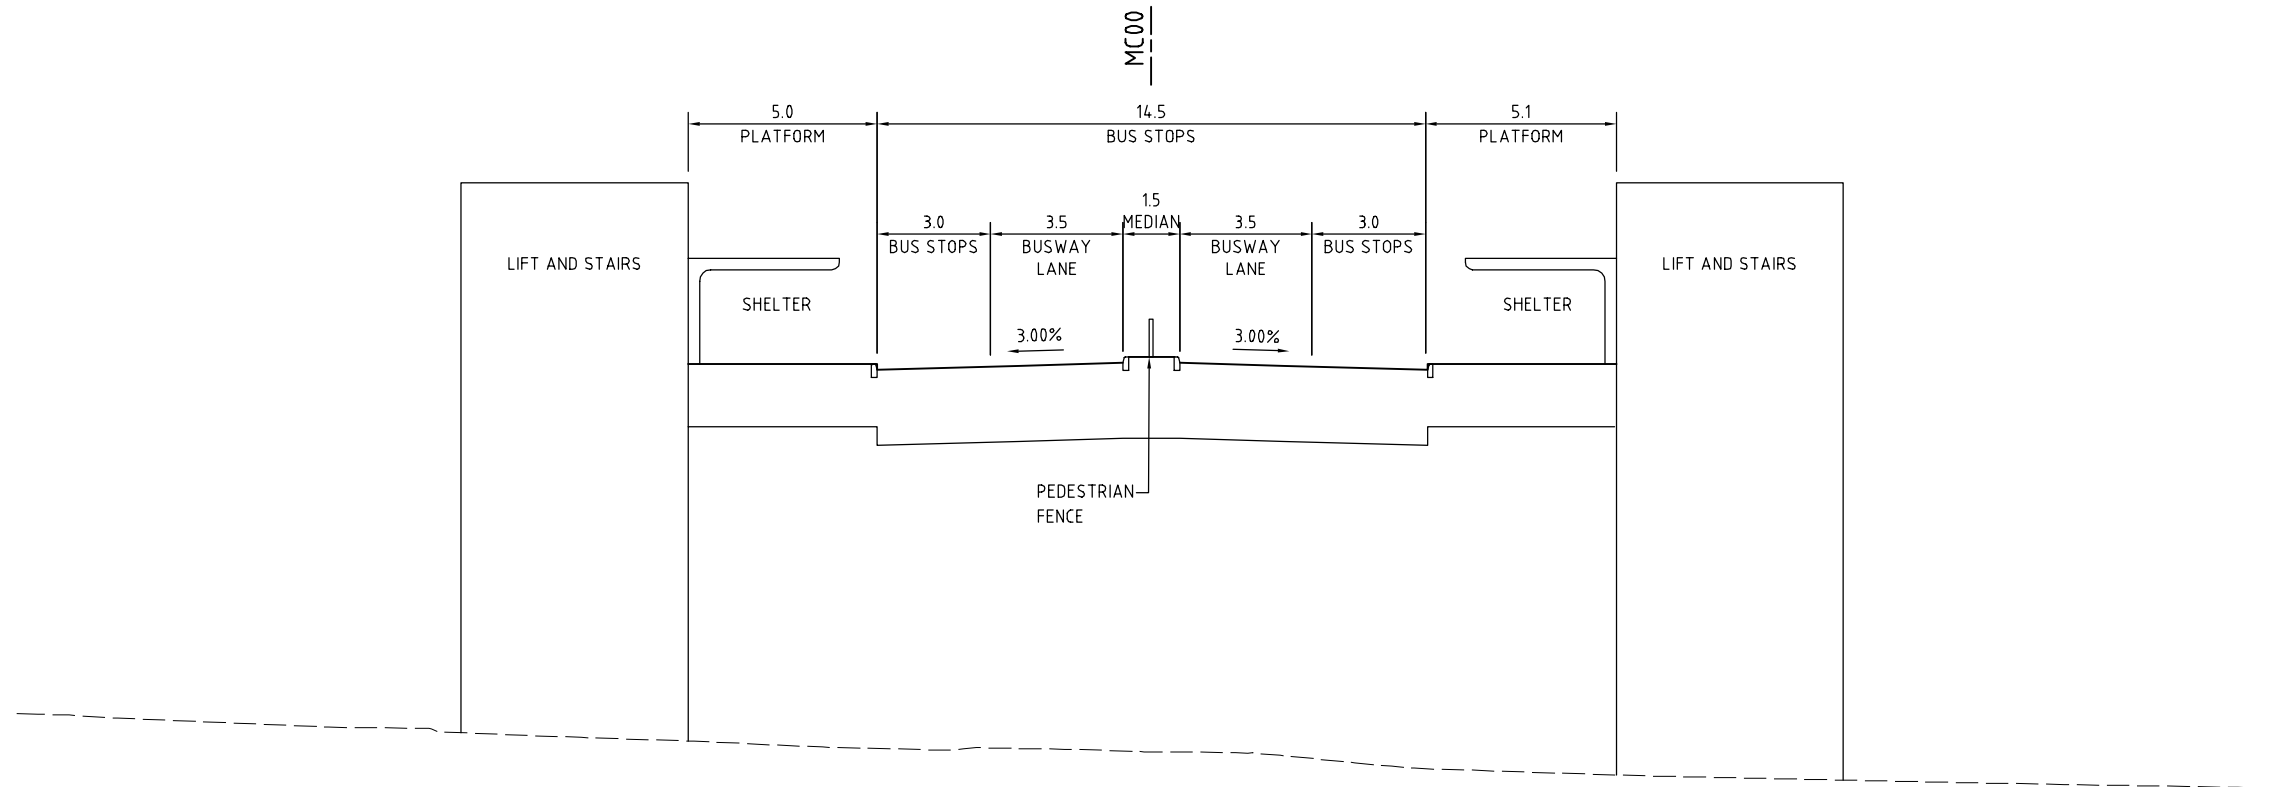


TYPICAL CROSS SECTION CH4-500
SPRINGWOOD BUS STATION

CONCEPT DESIGN
NOT FOR CONSTRUCTION

REV	DATE	DESCRIPTION	DRAWN	CHECK	DESIGN	VERIFY
A	1.12.08	ORIGINAL ISSUE	MB	DSB	DSB	BJK

© Parsons Brinckerhoff Australia Pty Limited ("PB")
Copyright in the drawings, information and data recorded in this document ("the information") is the property of PB. This document and the information are solely for the use of the authorised recipient and this document may not be used, copied or reproduced in whole or part for any purpose other than that for which it was supplied by PB. PB makes no representation, undertakes no duty and accepts no responsibility to any third party who may use or rely upon this document or the information.
NCSI certified Quality System to ISO 9001

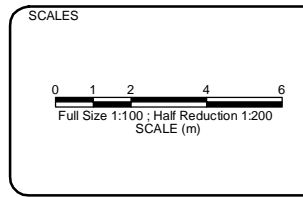

A1 ORIGINAL
DO NOT SCALE THIS DRAWING - USE FIGURED DIMENSIONS ONLY
VERIFY ALL DIMENSIONS ON SITE
APPROVED FOR AND ON BEHALF OF
PARSONS BRINCKERHOFF AUSTRALIA PTY LIMITED
SIGNED _____
DATE _____
RPEQ No. _____

PB PARSONS BRINCKERHOFF
Adelaide, Bendigo, Brisbane, Melbourne, Newcastle, Perth, Singleton, Sunshine Coast and Sydney
Level 4, Northbank Plaza
69 Ann Street
GPO BOX 2907
Brisbane QLD 4001
Australia
ABN 80 078 004 798
Telephone +61 7 3854 6200
Facsimile +61 7 3854 6500
Email: brisbane@pb.com.au

CLIENT

PROJECT SOUTH EAST BUSWAY EXTENSION-STAGE 2			
TYPICAL CROSS SECTIONS SHEET 4			
PROJECT No. 2112646A	DISCIPLINE - TRA -	NUMBER 0014	REV. A