

JOINS BELOW

JOINS ABOVE


JOINS DRAWING 2112646A-TRA-0092

**CONCEPT DESIGN**  
NOT FOR CONSTRUCTION

REV	DATE	DESCRIPTION	DRAWN	CHECK	DESIGN	VERIFY
B	14.09.09	ROTHON DRIVE AMENDED	WIN	DSB	DSB	
A	1.12.08	ORIGINAL ISSUE	MB	DSB	DSB	RM

© Parsons Brinckerhoff Australia Pty Limited ("PB")  
 Copyright in the drawings, information and data recorded in this document ("the information") is the property of PB. This document and the information are solely for the use of the authorised recipient and this document may not be used, copied or reproduced in whole or part for any purpose other than that for which it was supplied by PB. PB makes no representation, undertakes no duty and accepts no responsibility to any third party who may use or rely upon this document or the information.

**NCSI certified Quality System to ISO 9001**

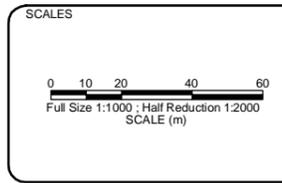

**A1 ORIGINAL**  
 DO NOT SCALE THIS DRAWING - USE FIGURED DIMENSIONS ONLY  
 VERIFY ALL DIMENSIONS ON SITE

APPROVED FOR AND ON BEHALF OF  
 PARSONS BRINCKERHOFF AUSTRALIA PTY LIMITED

SIGNED: \_\_\_\_\_  
 DATE: \_\_\_\_\_

RPEQ No. \_\_\_\_\_

**PB PARSONS BRINCKERHOFF**

Adelaide, Brisbane, Melbourne, Newcastle, Perth, Singapore, Sunshine Coast and Sydney  
 ABN 80 078 004 798

Level 4, Northbank Plaza  
 69 Ann Street  
 GPO BOX 2907  
 Brisbane QLD 4001  
 Australia

Telephone +61 7 3854 6200  
 Facsimile +61 7 3854 6500  
 Email: brisbane@pb.com.au


CLIENT

**Queensland Government**

PROJECT  
**SOUTH EAST BUSWAY EXTENSION-STAGE 2**

EXISTING PUBLIC UTILITY PLANT  
SHEET 1

PROJECT No.	DISCIPLINE	NUMBER	REV.
2112646A	- TRA -	0091	B

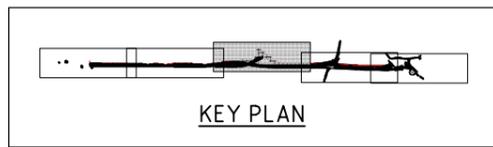

KEY PLAN




NOTE

PUBLIC UTILITY PLANT SHOWN IS INDICATIVE AND IS FOR CONCEPTUAL DESIGN PURPOSES ONLY. SOME SERVICES ARE SHOWN DIAGRAMMATICALLY. FURTHER SURVEY IS REQUIRED TO CONFIRM THE EXACT LOCATIONS, AND TO LOCATE ANY OTHER SERVICES NOT SHOWN.

SERVICES

EXISTING

- SEWERAGE RETICULATION
- WATER MAIN, VALVE AND HYDRANT
- ELECTRICITY AND POWER POLE
- ELECTRICITY AND STREET LIGHT
- TELECOMMUNICATION OVERHEAD
- TELECOMMUNICATION OPTIC FIBRE
- GAS

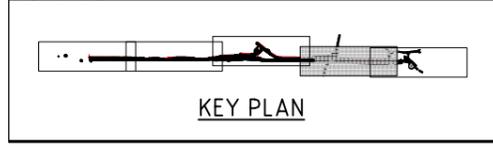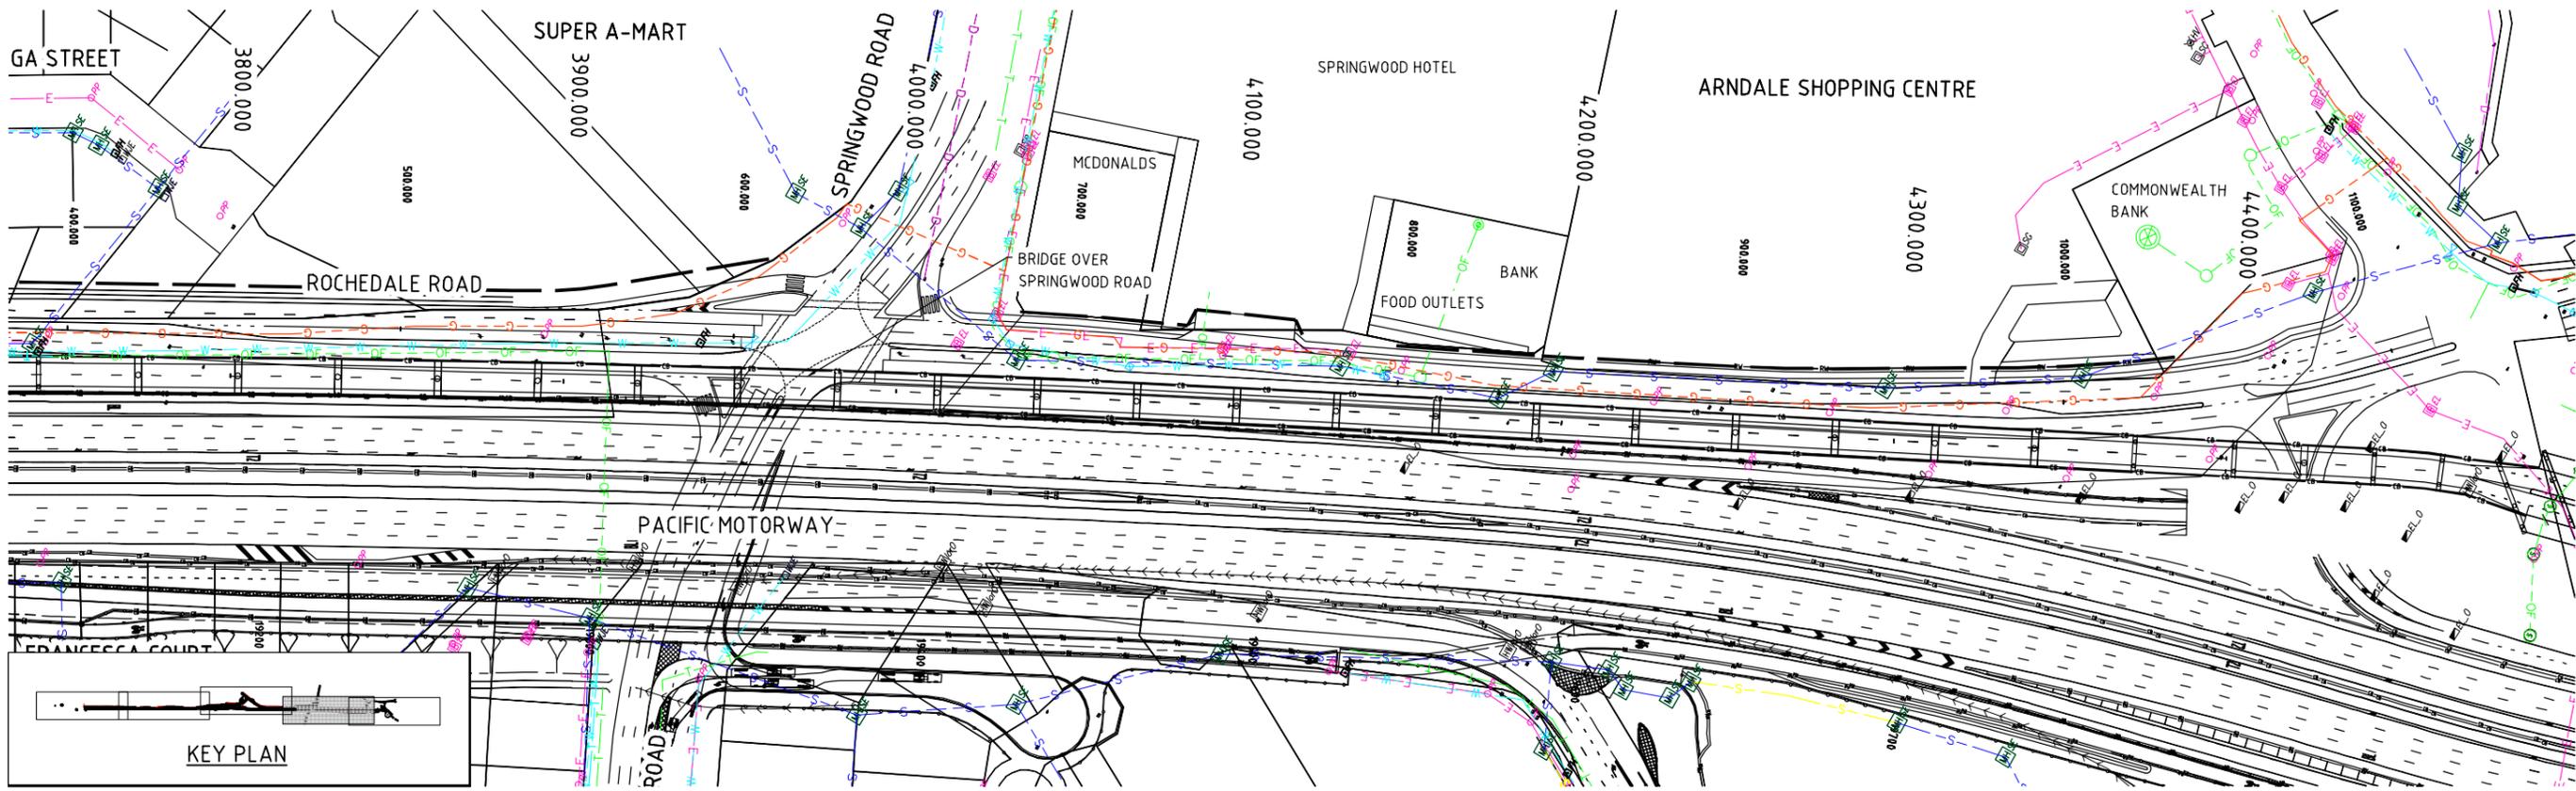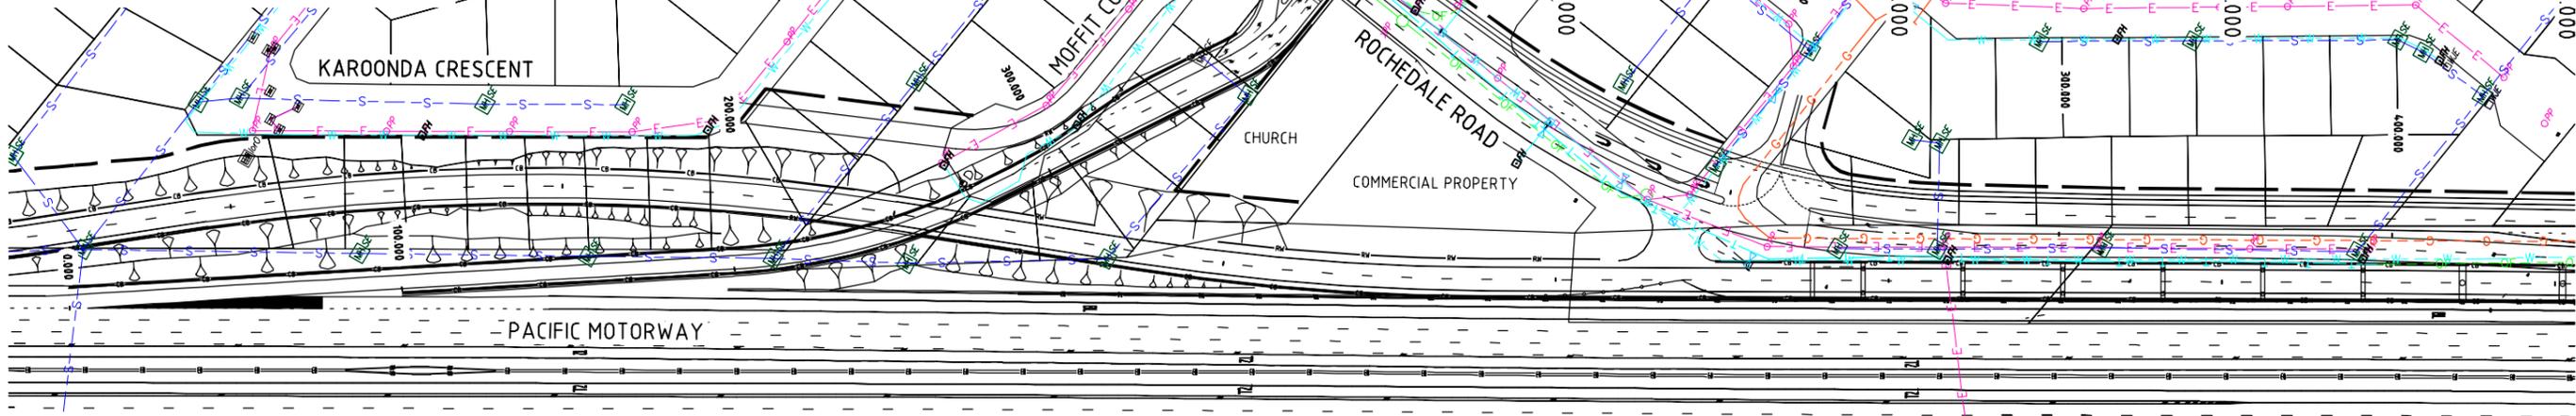


KEY PLAN

CONCEPT DESIGN  
NOT FOR CONSTRUCTION

REV	DATE	DESCRIPTION	DRAWN	CHECK	DESIGN	VERIFY
B	14.09.09	KUMBARI ST AMENDED	WIN	DSB	DSB	
A	1.12.08	ORIGINAL ISSUE	MB	DSB	DSB	RM

© Parsons Brinckerhoff Australia Pty Limited ("PB")  
 Copyright in the drawings, information and data recorded in this document ("the information") is the property of PB. This document and the information are solely for the use of the authorised recipient and this document may not be used, copied or reproduced in whole or part for any purpose other than that for which it was supplied by PB. PB makes no representation, undertakes no duty and accepts no responsibility to any third party who may use or rely upon this document or the information.

**NCSI certified Quality System to ISO 9001**

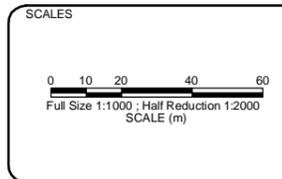

**A1 ORIGINAL**  
 DO NOT SCALE THIS DRAWING - USE FIGURED DIMENSIONS ONLY  
 VERIFY ALL DIMENSIONS ON SITE

APPROVED FOR AND ON BEHALF OF  
 PARSONS BRINCKERHOFF AUSTRALIA PTY LIMITED

SIGNED \_\_\_\_\_  
 DATE \_\_\_\_\_

RPEQ No. \_\_\_\_\_

**PB PARSONS BRINCKERHOFF**

Adelaide, Darwin, Brisbane, Melbourne, Newcastle, Perth, Singapore, Sunshine Coast and Sydney

Level 4, Northbank Plaza  
 69 Ann Street  
 GPO BOX 2907  
 Brisbane QLD 4001  
 Australia

Telephone +61 7 3854 6200  
 Facsimile +61 7 3854 6500  
 Email: brisbane@pb.com.au

ABN 80 078 004 798

CLIENT

**Queensland Government**

PROJECT  
**SOUTH EAST BUSWAY EXTENSION-STAGE 2**

EXISTING PUBLIC UTILITY PLANT  
SHEET 2

PROJECT No.	DISCIPLINE	NUMBER	REV.
2112646A	- TRA -	0092	B



KEY PLAN


SERVICES

EXISTING

- SEWERAGE RETICULATION
- WATER MAIN, VALVE AND HYDRANT
- ELECTRICITY AND POWER POLE
- ELECTRICITY AND STREET LIGHT
- TELECOMMUNICATION OVERHEAD
- TELECOMMUNICATION OPTIC FIBRE
- GAS

NOTE

PUBLIC UTILITY PLANT SHOWN IS INDICATIVE AND IS FOR CONCEPTUAL DESIGN PURPOSES ONLY. SOME SERVICES ARE SHOWN DIAGRAMMATICALLY. FURTHER SURVEY IS REQUIRED TO CONFIRM THE EXACT LOCATIONS, AND TO LOCATE ANY OTHER SERVICES NOT SHOWN.

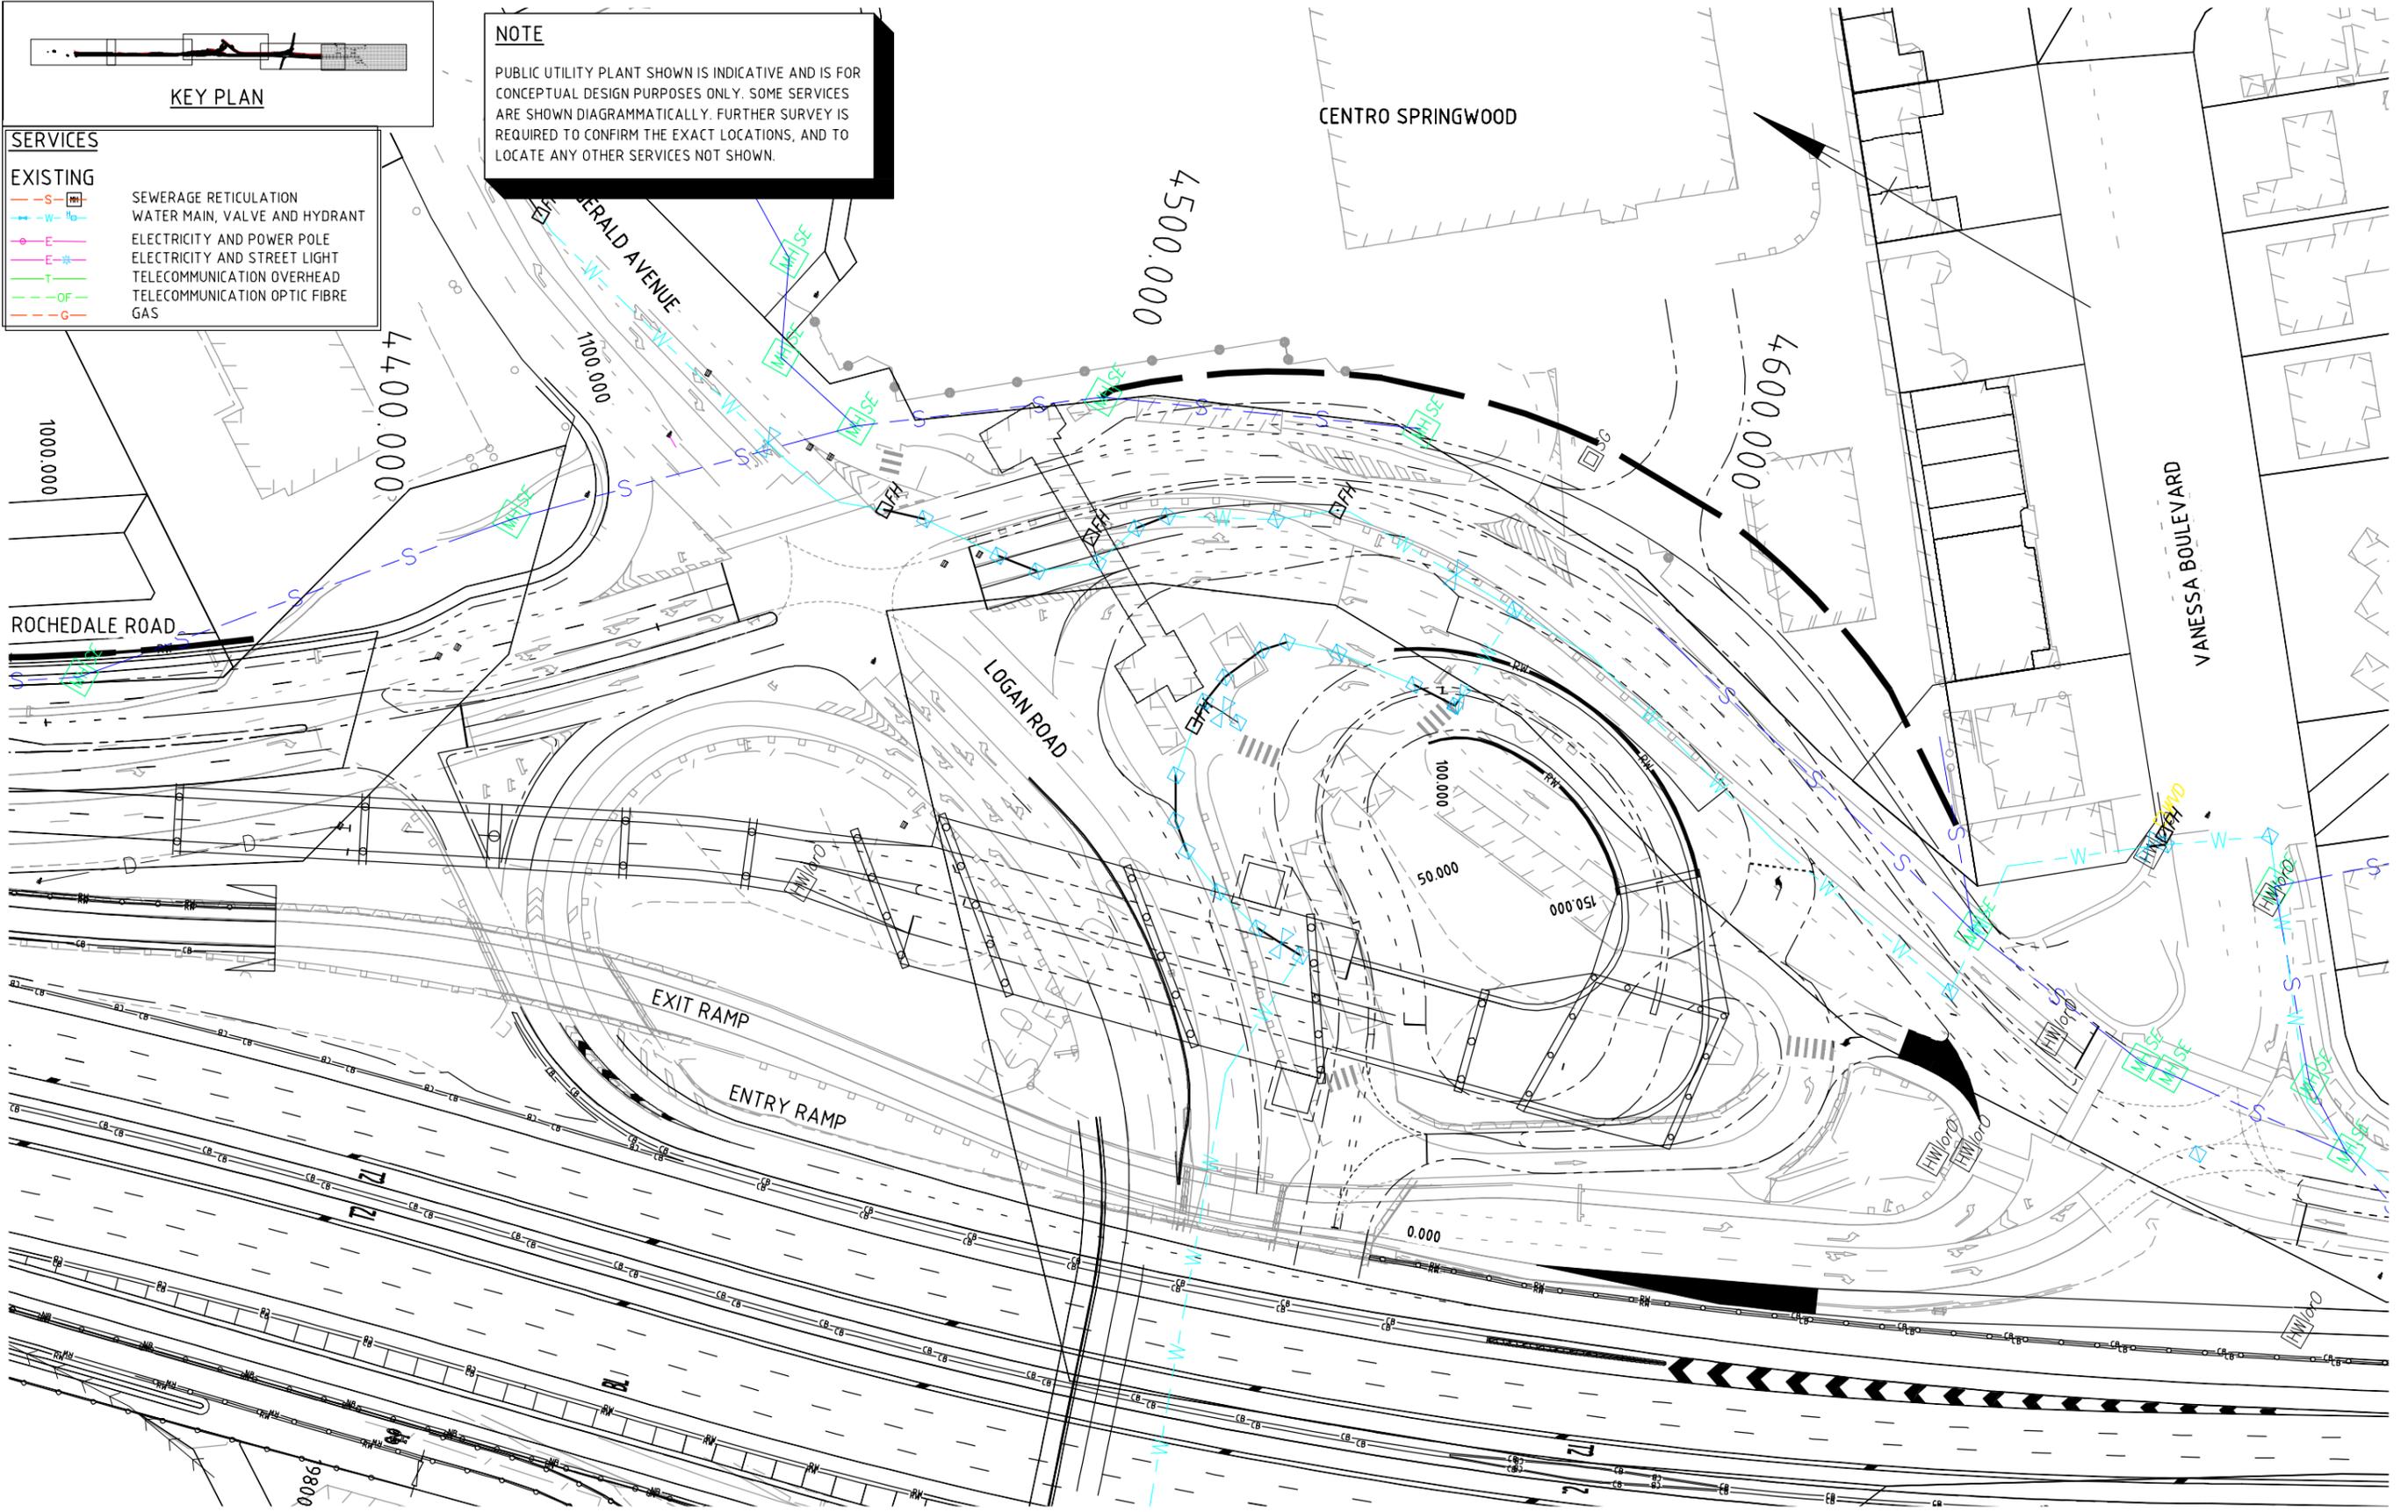


CONCEPT DESIGN  
NOT FOR CONSTRUCTION

REV	DATE	DESCRIPTION	DRAWN	CHECK	DESIGN	VERIFY
A	1.12.08	ORIGINAL ISSUE	MB	DSB	DSB	RM

© Parsons Brinckerhoff Australia Pty Limited ("PB")  
 Copyright in the drawings, information and data recorded in this document ("the information") is the property of PB. This document and the information are solely for the use of the authorised recipient and this document may not be used, copied or reproduced in whole or part for any purpose other than that for which it was supplied by PB. PB makes no representation, undertakes no duty and accepts no responsibility to any third party who may use or rely upon this document or the information.

**NCSI certified Quality System to ISO 9001**

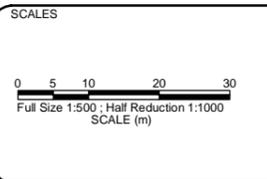

**A1 ORIGINAL**  
 DO NOT SCALE THIS DRAWING - USE FIGURED DIMENSIONS ONLY  
 VERIFY ALL DIMENSIONS ON SITE

APPROVED FOR AND ON BEHALF OF  
 PARSONS BRINCKERHOFF AUSTRALIA PTY LIMITED

SIGNED \_\_\_\_\_  
 DATE \_\_\_\_\_

RPEQ No. \_\_\_\_\_

**PB PARSONS BRINCKERHOFF**

Adelaide, Bendigo, Brisbane, Melbourne, Newcastle, Perth, Singleton, Sunshine Coast and Sydney  
 ABN 80 078 004 798

Level 4, Northbank Plaza  
 69 Ann Street  
 GPO BOX 2907  
 Brisbane QLD 4001  
 Australia

Telephone +61 7 3854 6200  
 Facsimile +61 7 3854 6500  
 Email: brisbane@pb.com.au


CLIENT

Queensland Government

PROJECT  
**SOUTH EAST BUSWAY EXTENSION-STAGE 2**

EXISTING PUBLIC UTILITY PLANT  
 SPRINGWOOD BUSWAY STATION  
 WATER AND SEWERAGE

PROJECT No.	DISCIPLINE	NUMBER	REV.
2112646A	- TRA -	0093	A

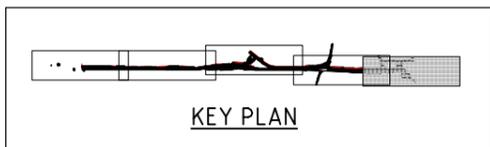


SERVICES

EXISTING

- SEWERAGE RETICULATION
- WATER MAIN, VALVE AND HYDRANT
- ELECTRICITY AND POWER POLE
- ELECTRICITY AND STREET LIGHT
- TELECOMMUNICATION OVERHEAD
- TELECOMMUNICATION OPTIC FIBRE
- GAS

NOTE

PUBLIC UTILITY PLANT SHOWN IS INDICATIVE AND IS FOR CONCEPTUAL DESIGN PURPOSES ONLY. SOME SERVICES ARE SHOWN DIAGRAMMATICALLY. FURTHER SURVEY IS REQUIRED TO CONFIRM THE EXACT LOCATIONS, AND TO LOCATE ANY OTHER SERVICES NOT SHOWN.

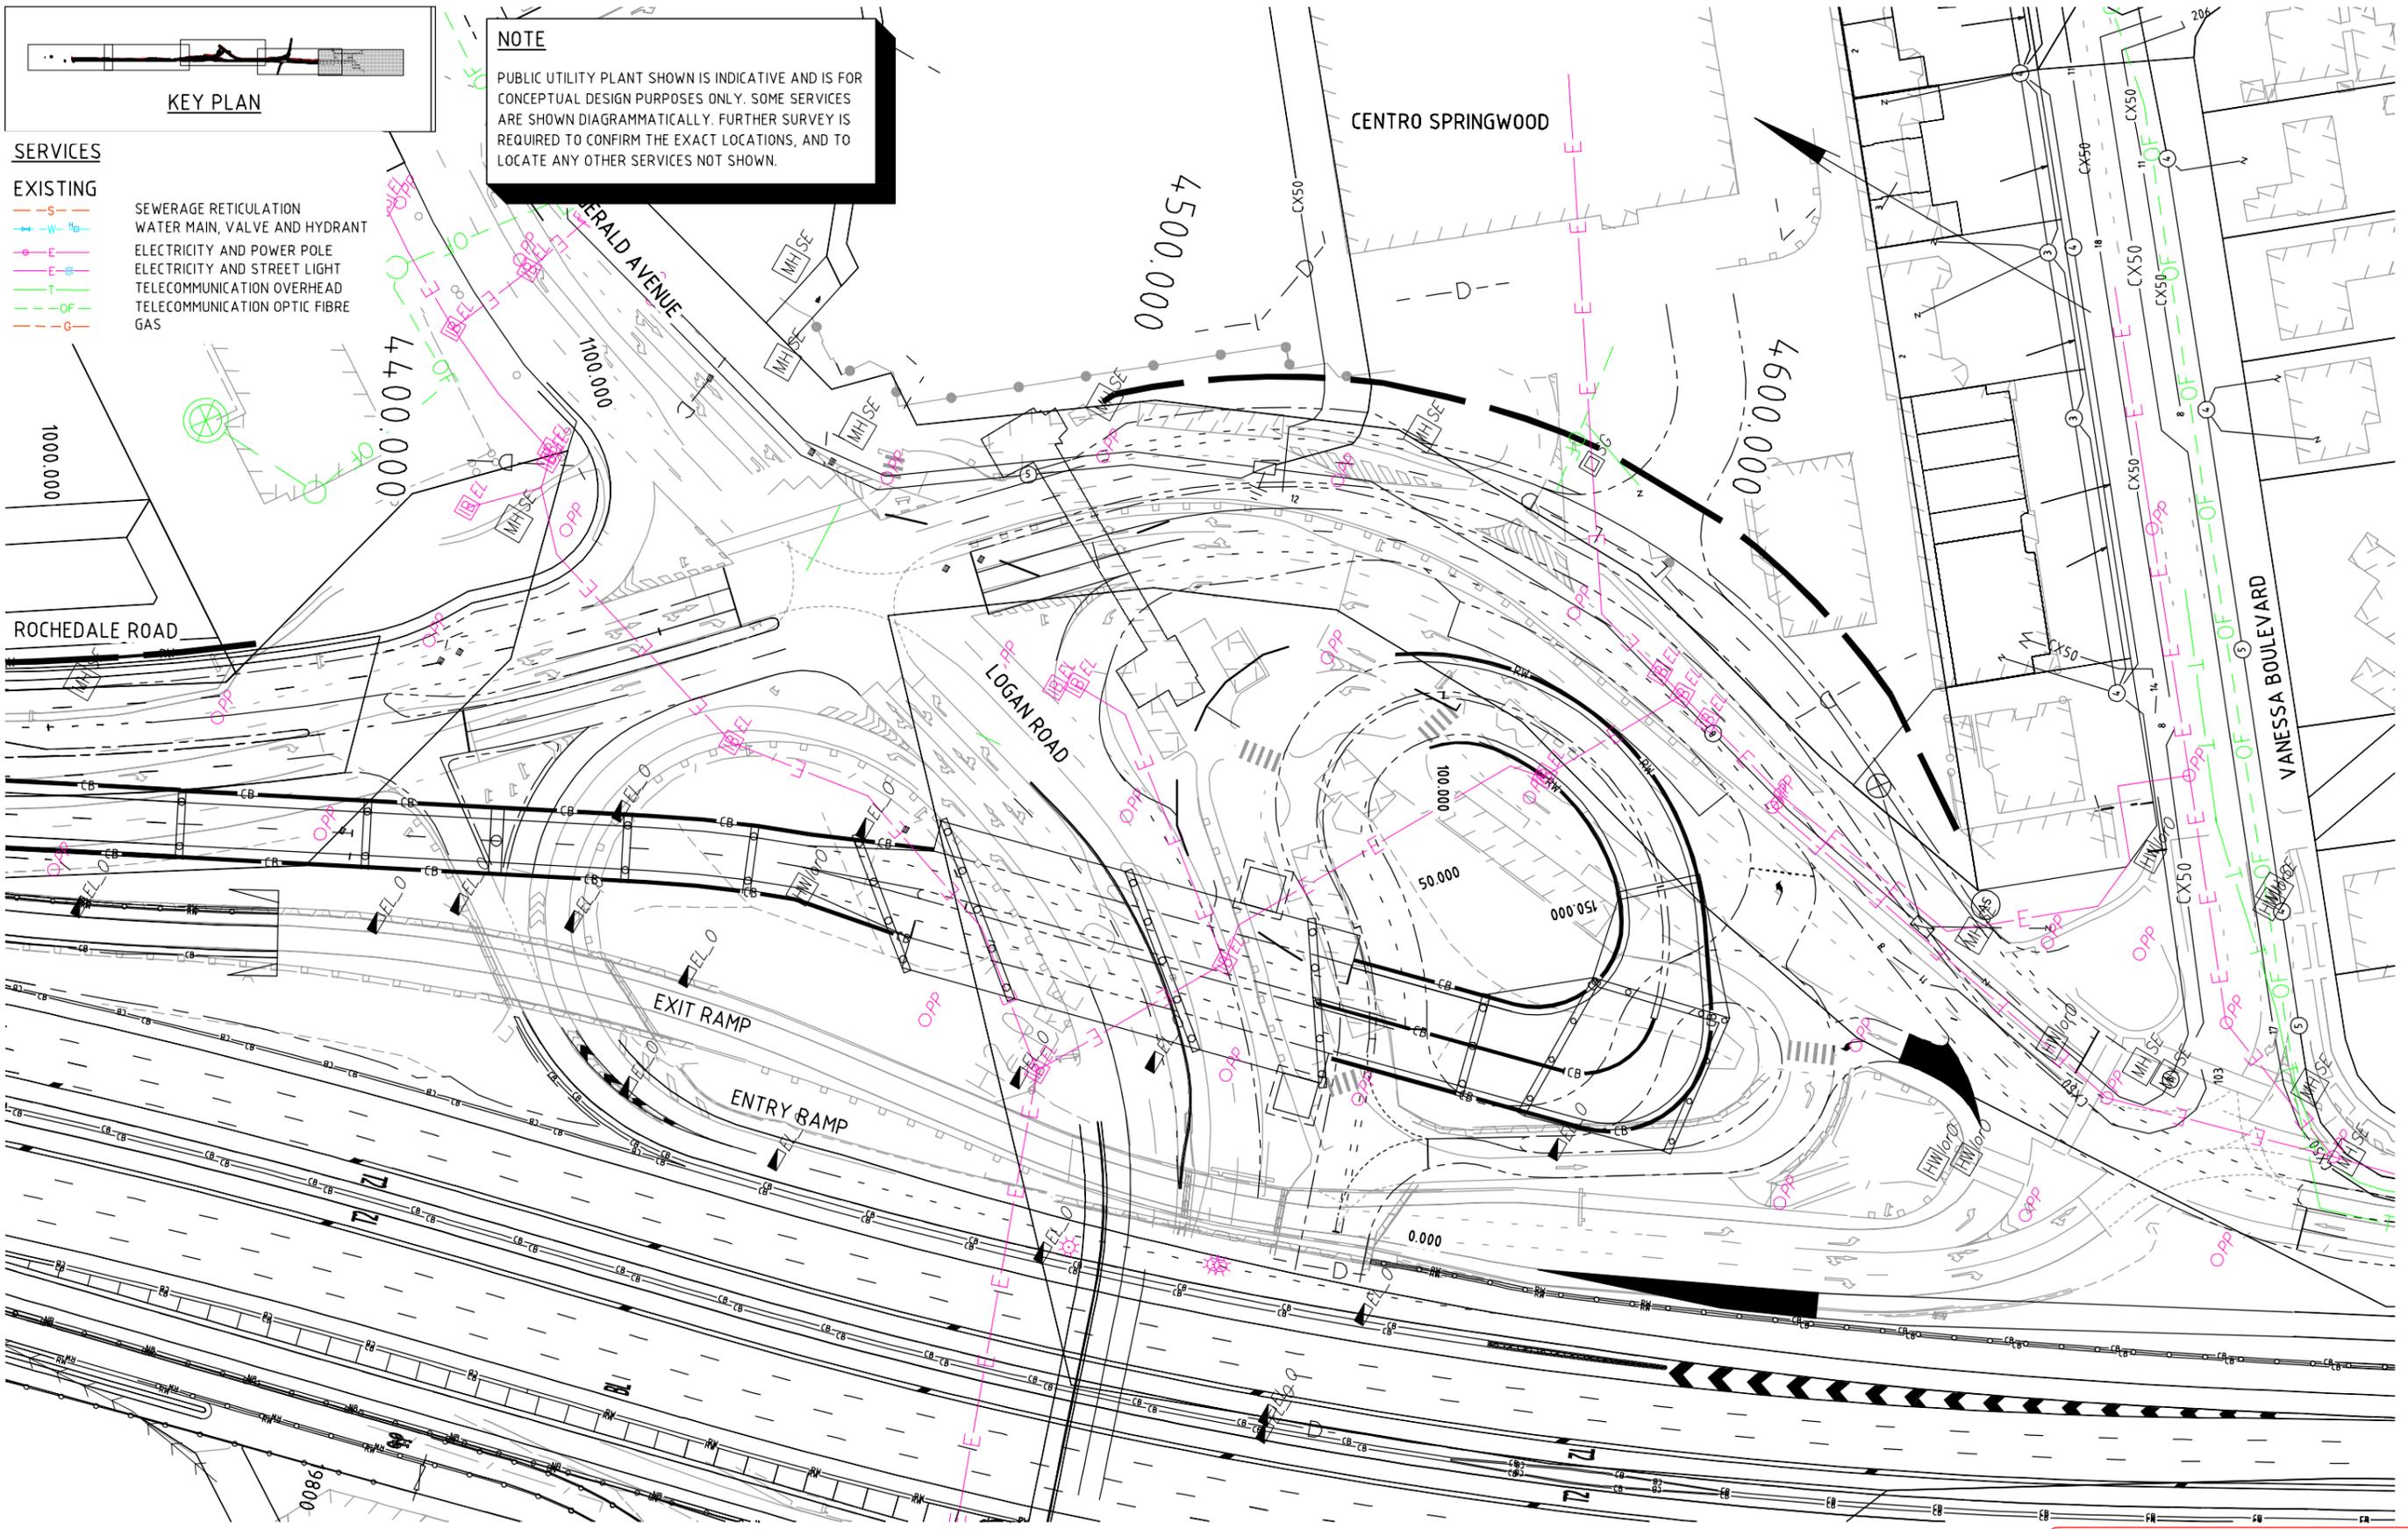


CONCEPT DESIGN  
NOT FOR CONSTRUCTION

REV	DATE	DESCRIPTION	DRAWN	CHECK	DESIGN	VERIFY
A	1.12.08	ORIGINAL ISSUE	MB	DSB	DSB	RM

© Parsons Brinckerhoff Australia Pty Limited ("PB")  
 Copyright in the drawings, information and data recorded in this document ("the information") is the property of PB. This document and the information are solely for the use of the authorised recipient and this document may not be used, copied or reproduced in whole or part for any purpose other than that for which it was supplied by PB. PB makes no representation, undertakes no duty and accepts no responsibility to any third party who may use or rely upon this document or the information.

**NCSI certified Quality System to ISO 9001**

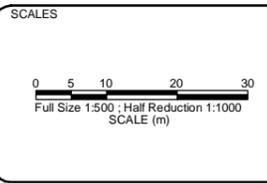

**A1 ORIGINAL**  
 DO NOT SCALE THIS DRAWING - USE FIGURED DIMENSIONS ONLY  
 VERIFY ALL DIMENSIONS ON SITE

APPROVED FOR AND ON BEHALF OF  
 PARSONS BRINCKERHOFF AUSTRALIA PTY LIMITED

SIGNED \_\_\_\_\_  
 DATE \_\_\_\_\_

RPEQ No. \_\_\_\_\_

**PB PARSONS BRINCKERHOFF**

Adelaide, Bendigo, Brisbane, Melbourne, Newcastle, Perth, Singapore, Sunshine Coast and Sydney

Level 4, Northbank Plaza  
 69 Ann Street  
 GPO BOX 2907  
 Brisbane QLD 4001  
 Australia

ABN 80 078 004 798

Telephone +61 7 3854 6200  
 Facsimile +61 7 3854 6500  
 Email: brisbane@pb.com.au

CLIENT

Queensland Government

PROJECT  
**SOUTH EAST BUSWAY EXTENSION-STAGE 2**

EXISTING PUBLIC UTILITY PLANT  
 SPRINGWOOD BUSWAY STATION  
 ELECTRICITY, TELECOMMUNICATIONS AND GAS

PROJECT No.	DISCIPLINE	NUMBER	REV.
2112646A	- TRA -	0094	A