


Last Modified :- May 16, 2016 - 4:20pm

G:\41\30492\CAD\177_Beerburum_Road\250_127_400_Pumicestone_Road\Drawings\Consultation_Sketch\SK300 Public Consultation Sketch.dwg



Beerburum and Pumicestone Road
Intersection Upgrade
Design Layout

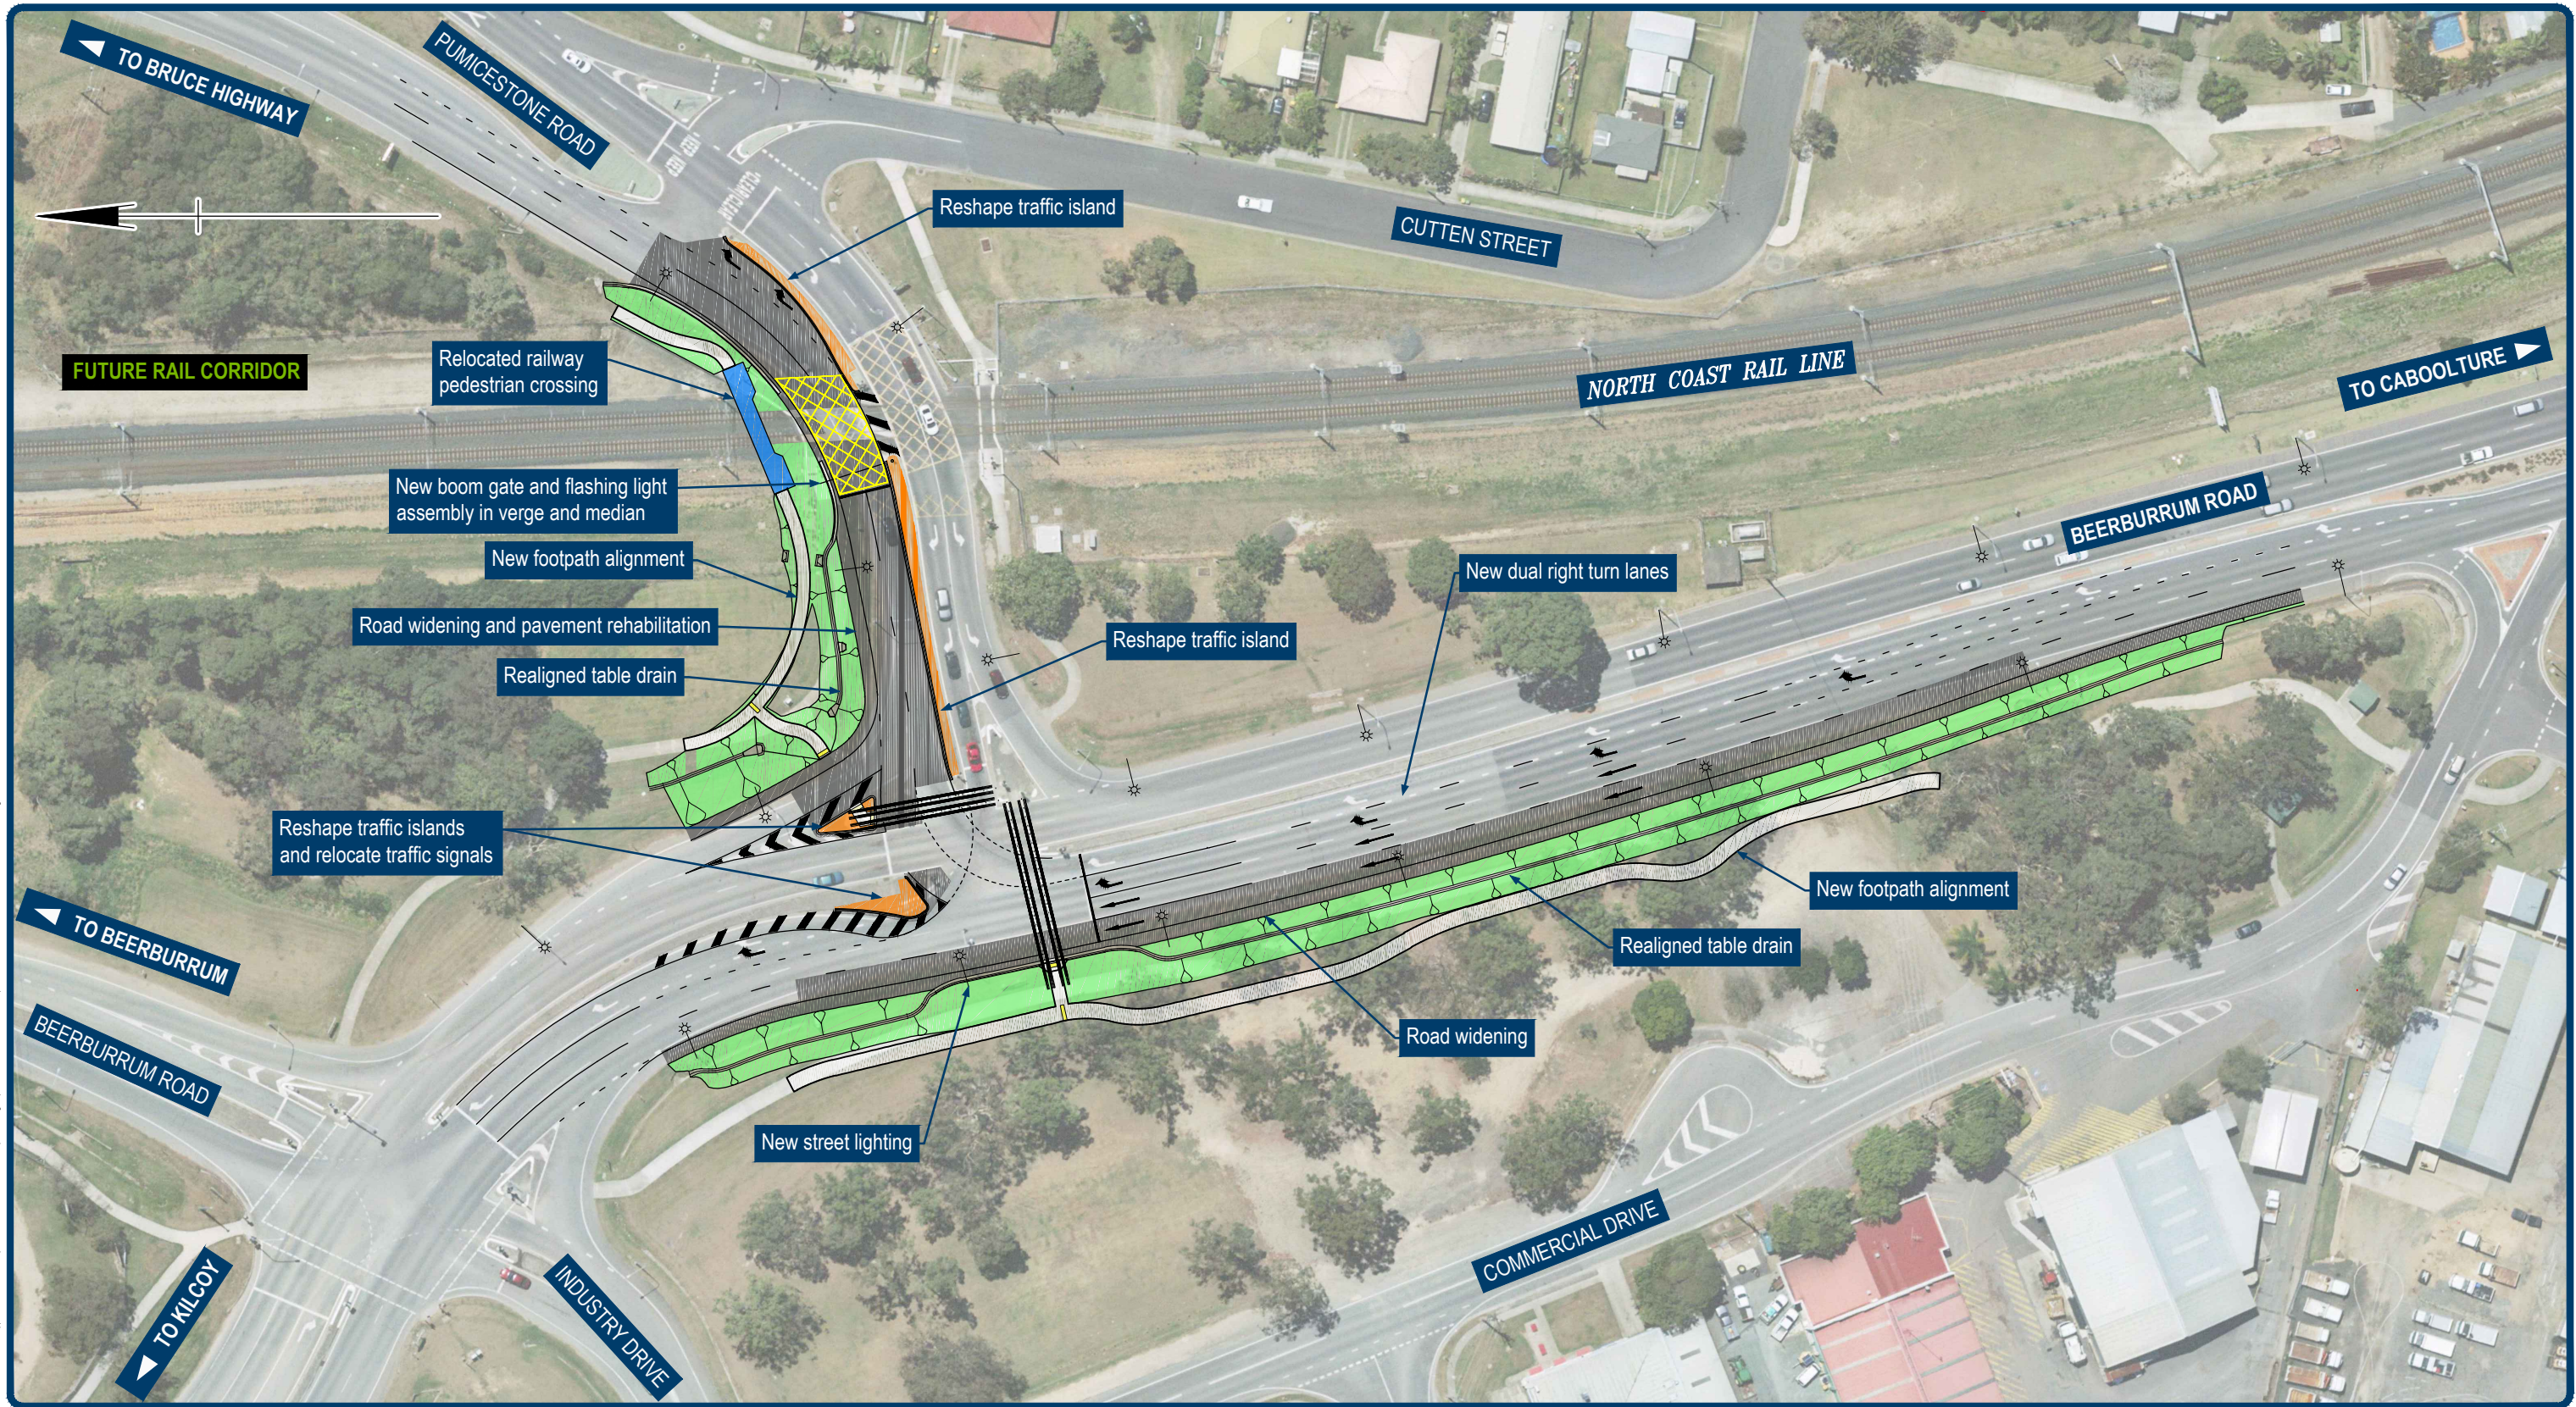

Drawing No. SK300 (B)
Drawn: A.Broughton
Design: A.Broughton

