
Mackay Northern Access Upgrade Project





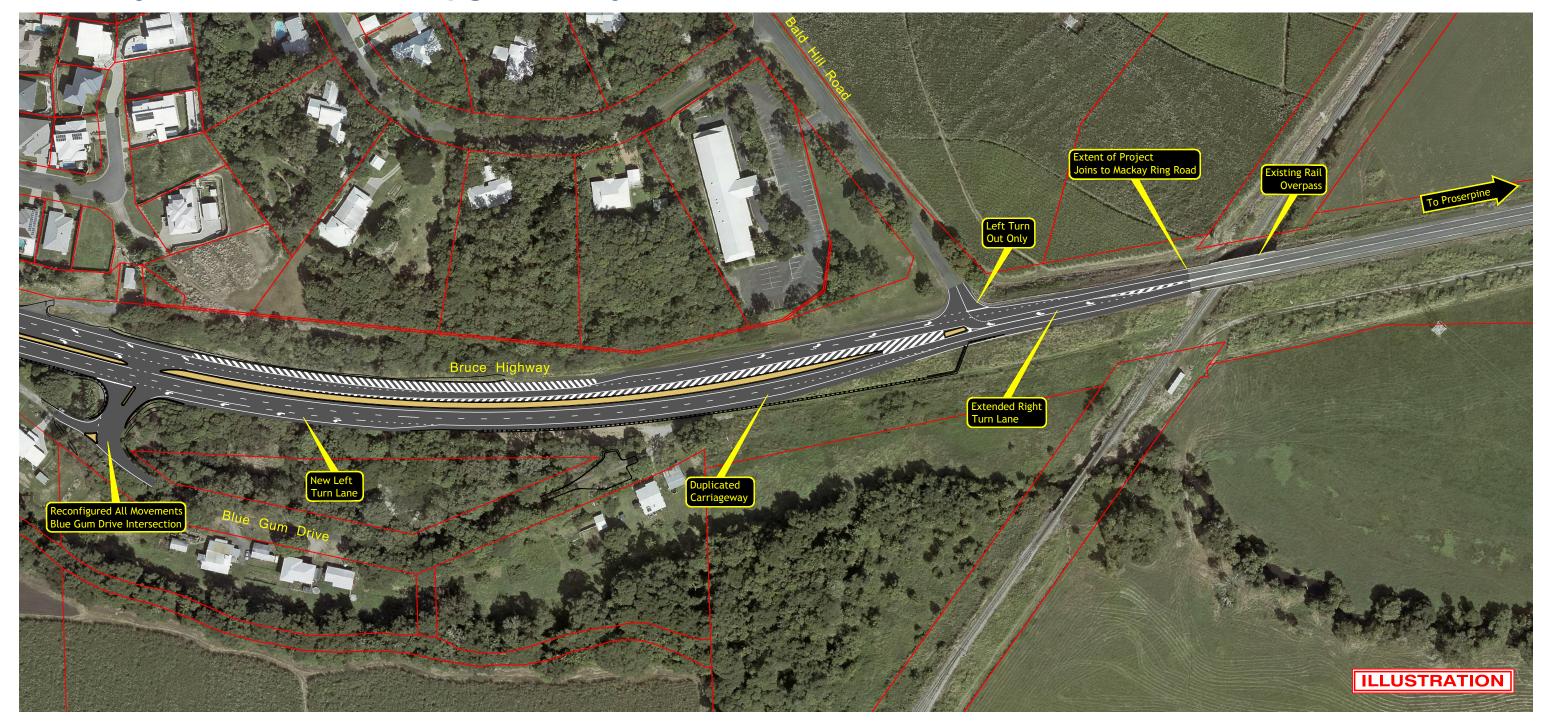

Sheet 6 of 6

