


Sunshine Coast University Hospital access improvements

Design layout 1: Nicklin Way upgrade between Main Drive and Waterview Street

August 2018

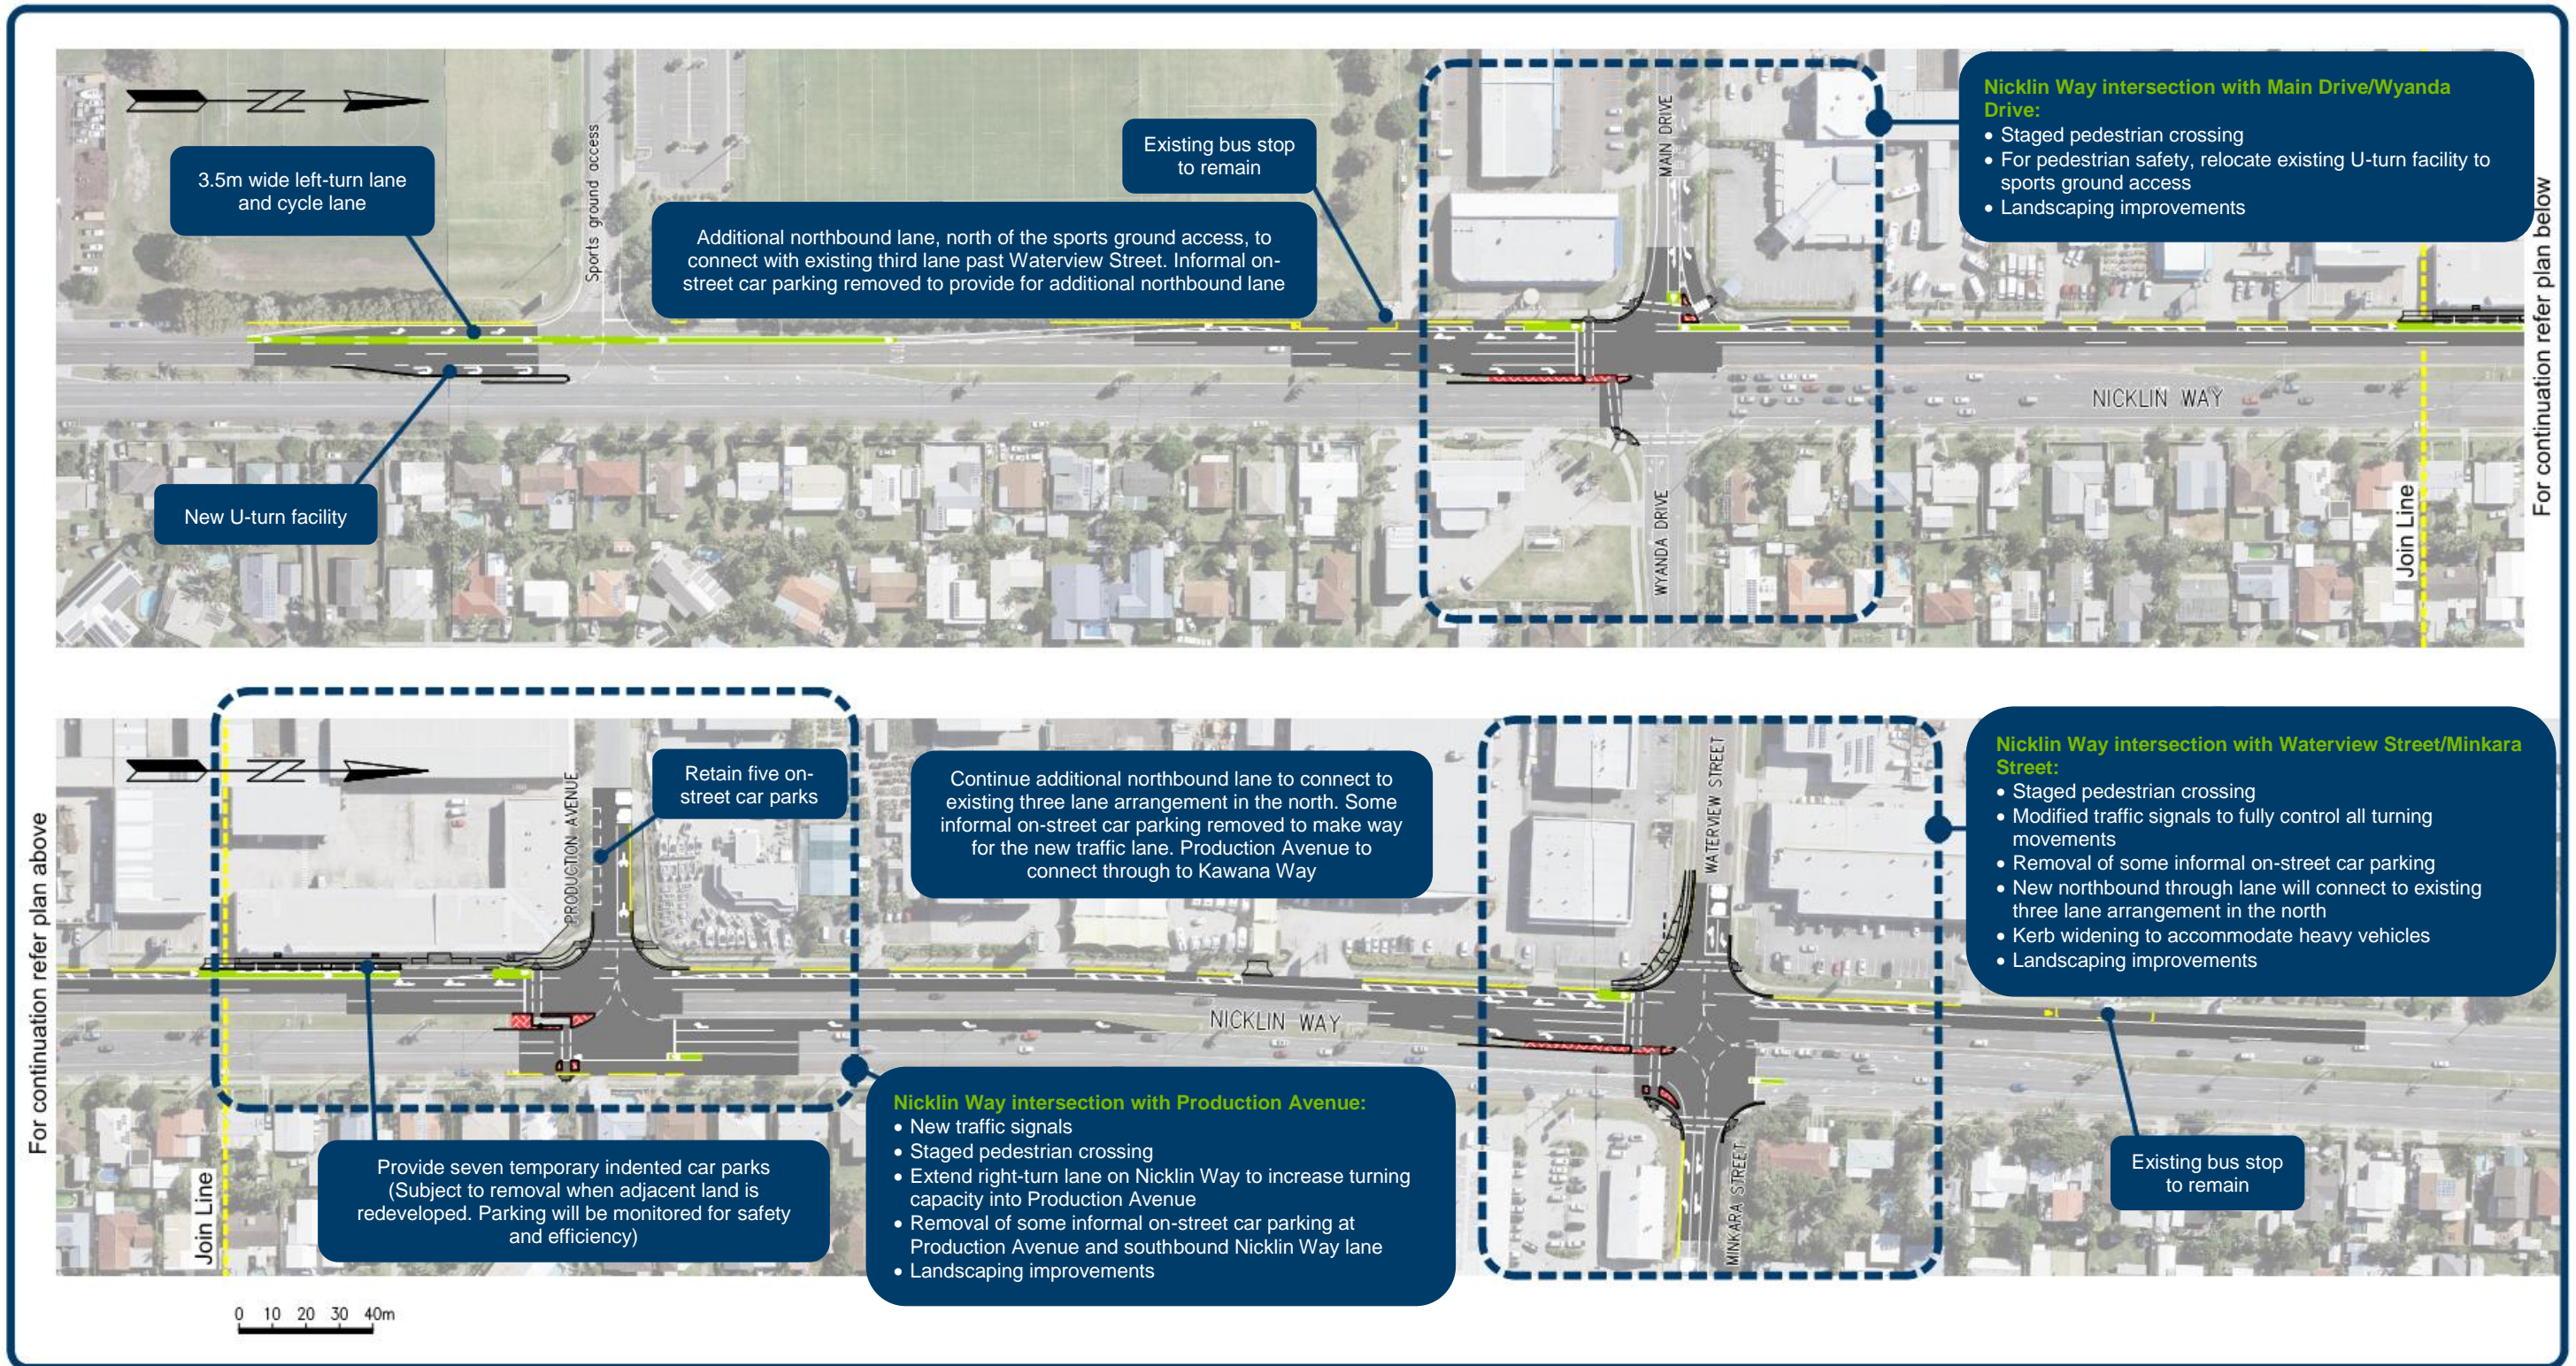

LEGEND

