


SCUH access improvements Nicklin Way - Main Drive to Waterview Street

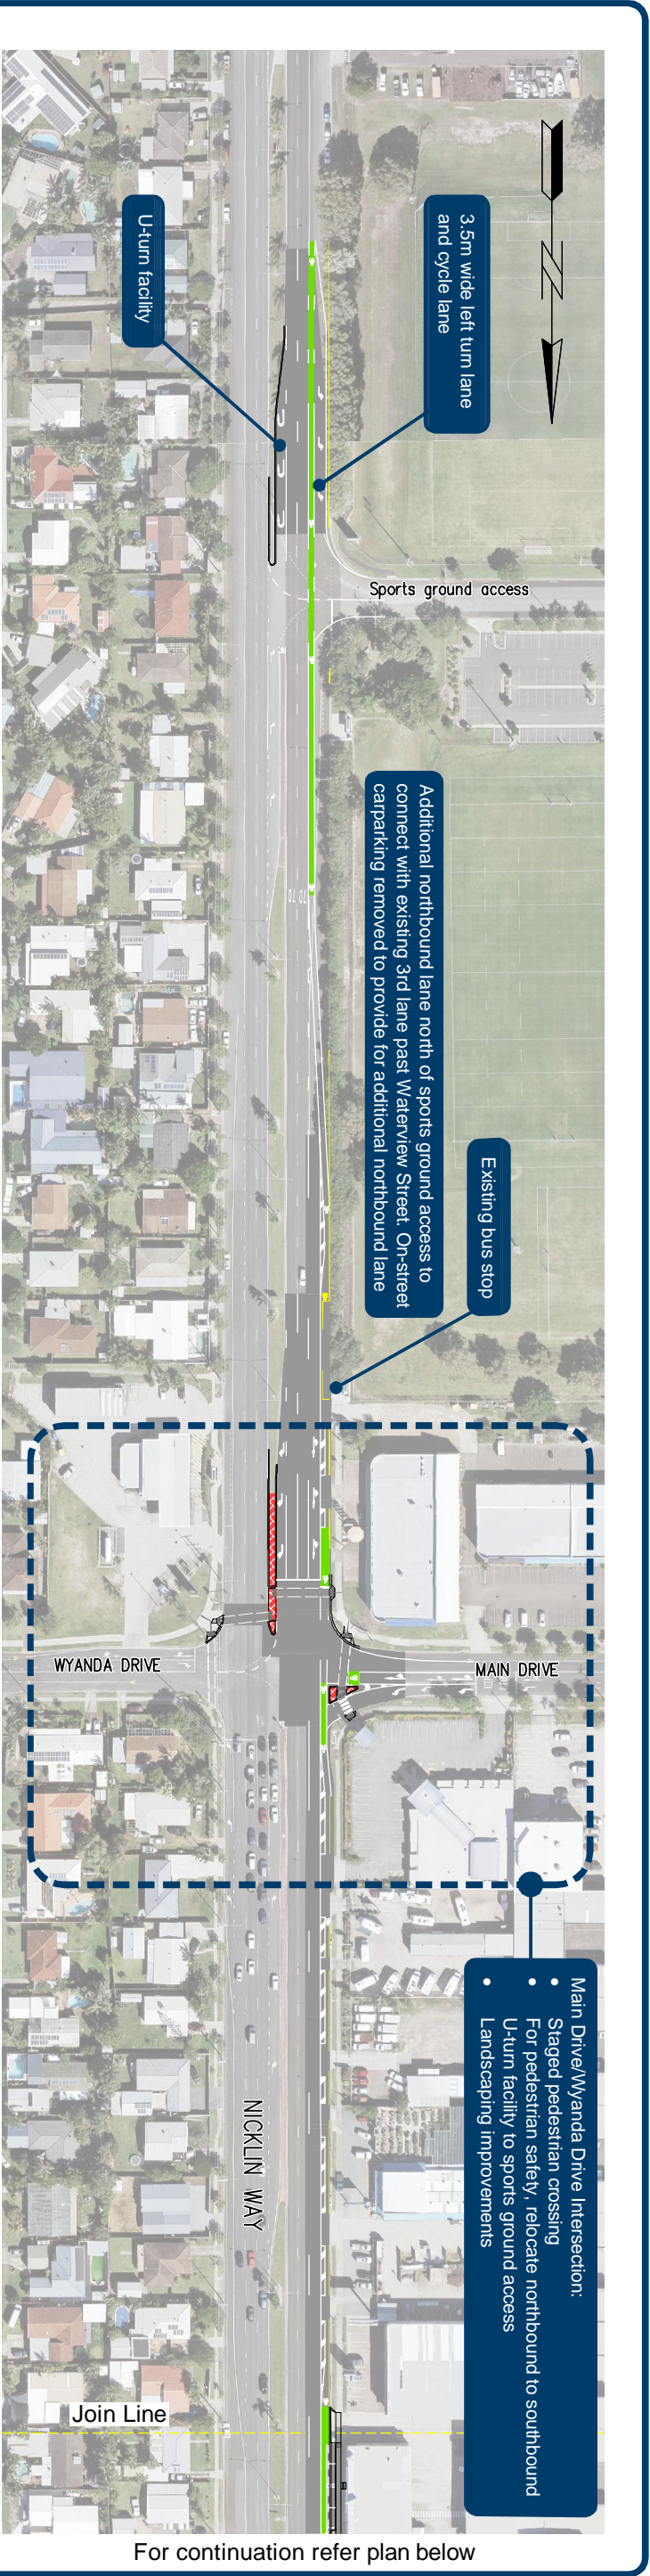

For continuation refer plan below



September 2017 Revision 3

0 10 20 30 40m

LEGEND

- Proposed new road surface
- New median treatments
- New cycle pavement treatments

Layout 1