


LHS INSIDE VIEW

FRONT INSIDE VIEW

RHS INSIDE VIEW

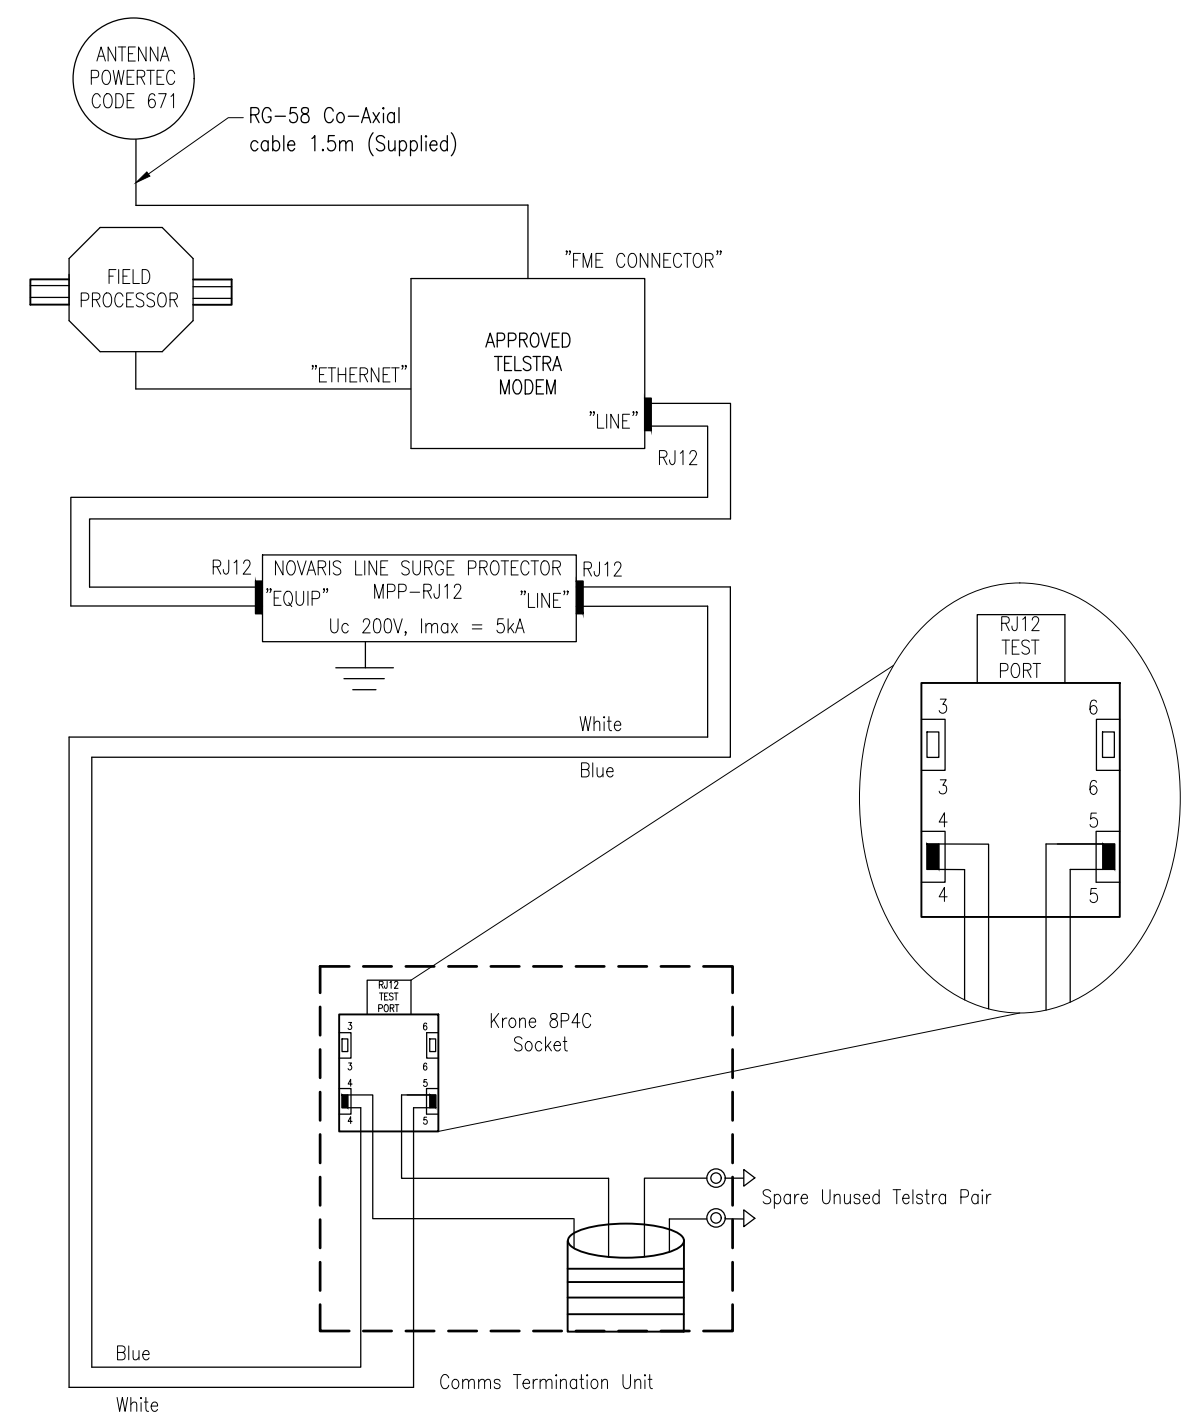

**NOTES**

1. All electrical installation in accordance with AS/NZS 3000 and the Electrical Safety Act (QLD).
2. Specified antenna is Powertec Code 671 Next G antenna in grey colour with gasket.
3. Do not over tighten central locking nut or wingnut.
4. Telstra/UHS modem mounted vertically.

**SCHEMATIC**

ASSOCIATED DEPARTMENTAL DOCUMENTS:  
 Standard Drawings  
 Specifications

REFERENCED DOCUMENTS:  
 Departmental Standard Specifications:  
 MRTS201 General Equipment Requirements

Australian Standards:  
 AS/NZS 3000 Electrical Installations (Wiring Rules)

Department of Transport and Main Roads		 <small>© The State of Queensland (Department of Transport and Main Roads) 2020  <a href="http://creativecommons.org/licenses/by/3.0/au">http://creativecommons.org/licenses/by/3.0/au</a></small>	
ITS IPRT NETWORK			
TYPICAL TRAFFIC CONTROLLER WITH TOPHAT TELSTRA MODEM AND ASSOCIATED NEXT G ANTENNA		A3	Standard Drawing No
		Not to Scale	1783
			Date 3/2020
A	B		