
 

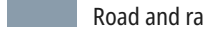



 





INSET E - Barrs Road

Project layout

LEGEND

- | | |
|---|---|
|  New duplicated rail line |  Shared paths |
|  Existing rail line |  Road and rail embankments |
|  Roads |  Fauna culverts |
|  Bridges |  Medians |
|  Rail fencing
<i>Gates indicated by dots along the line</i> |  Traffic signals |

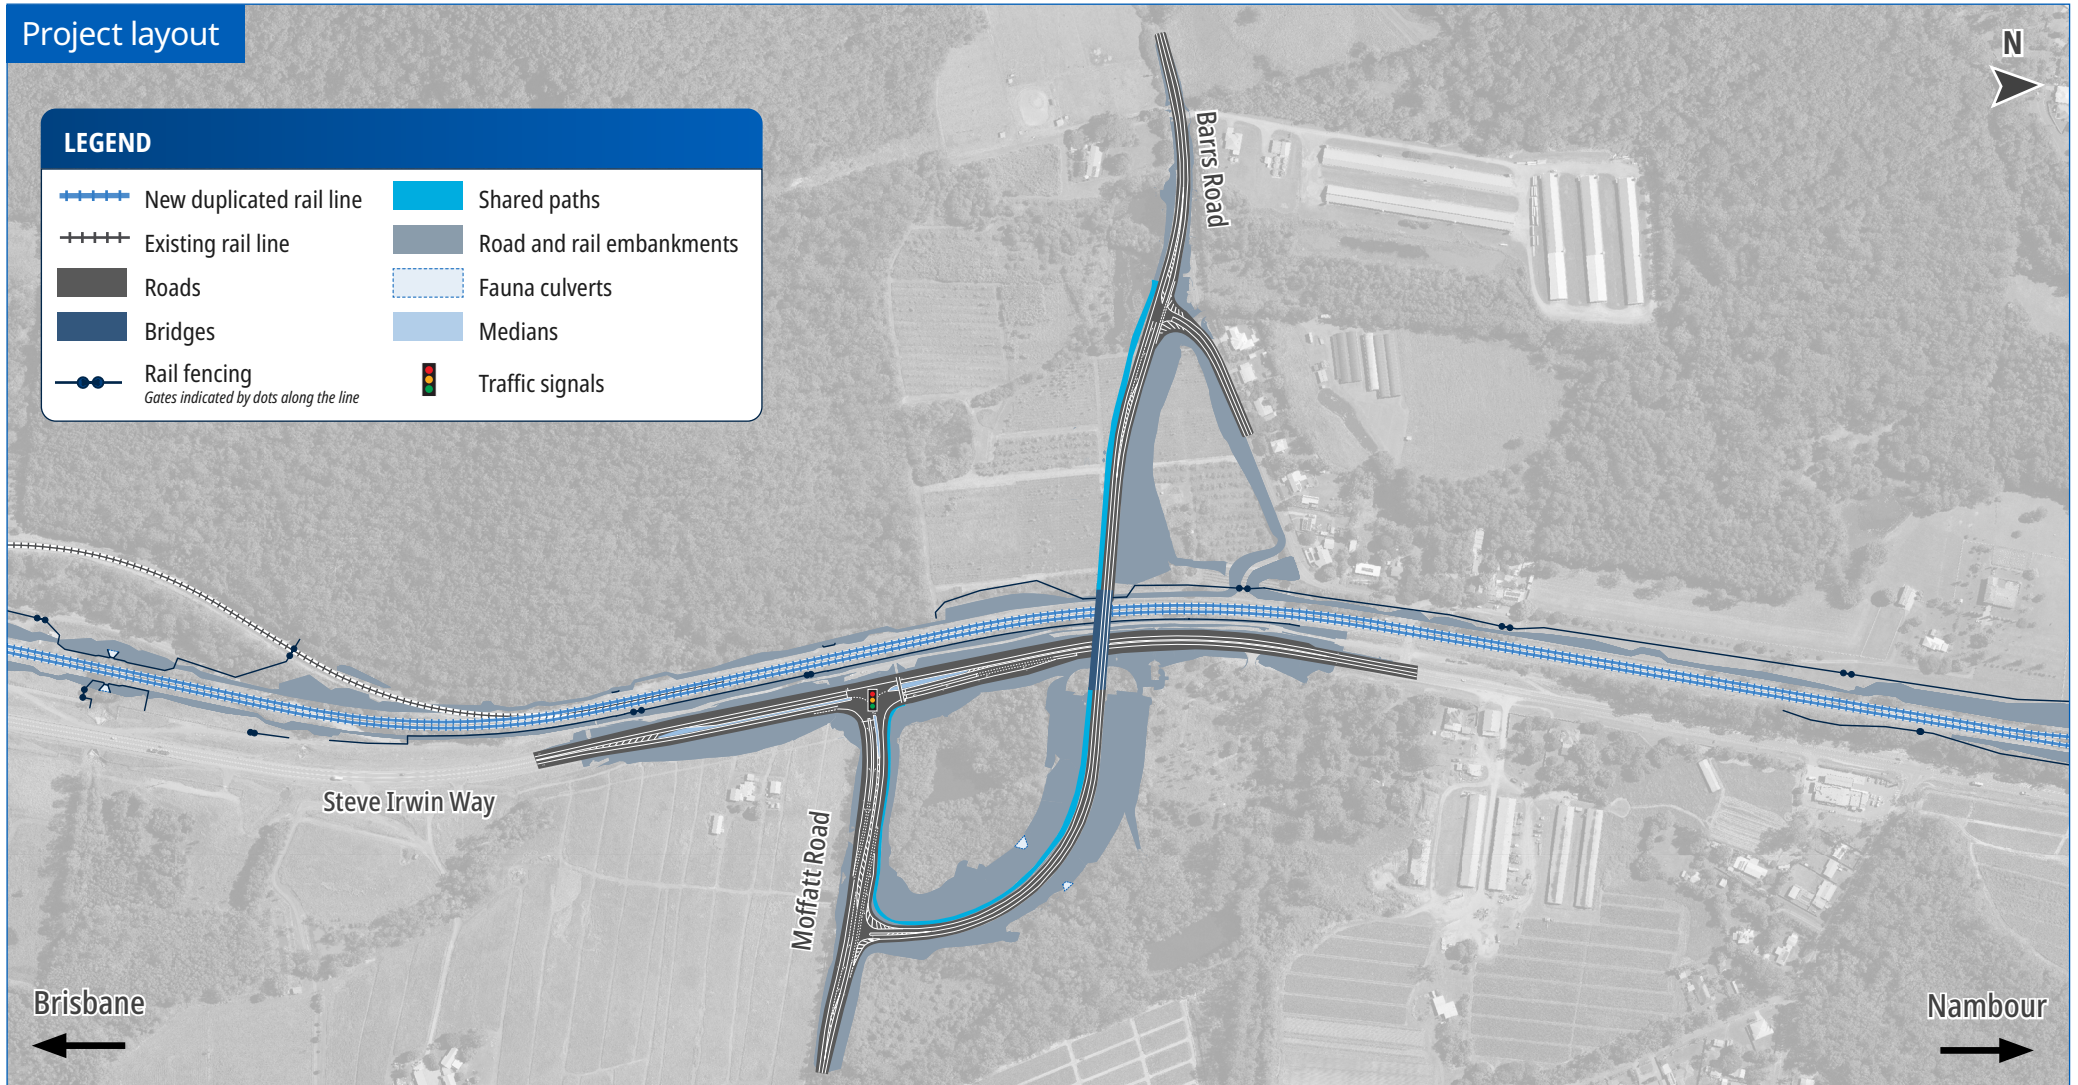

*Artist's impression, subject to refinements.