


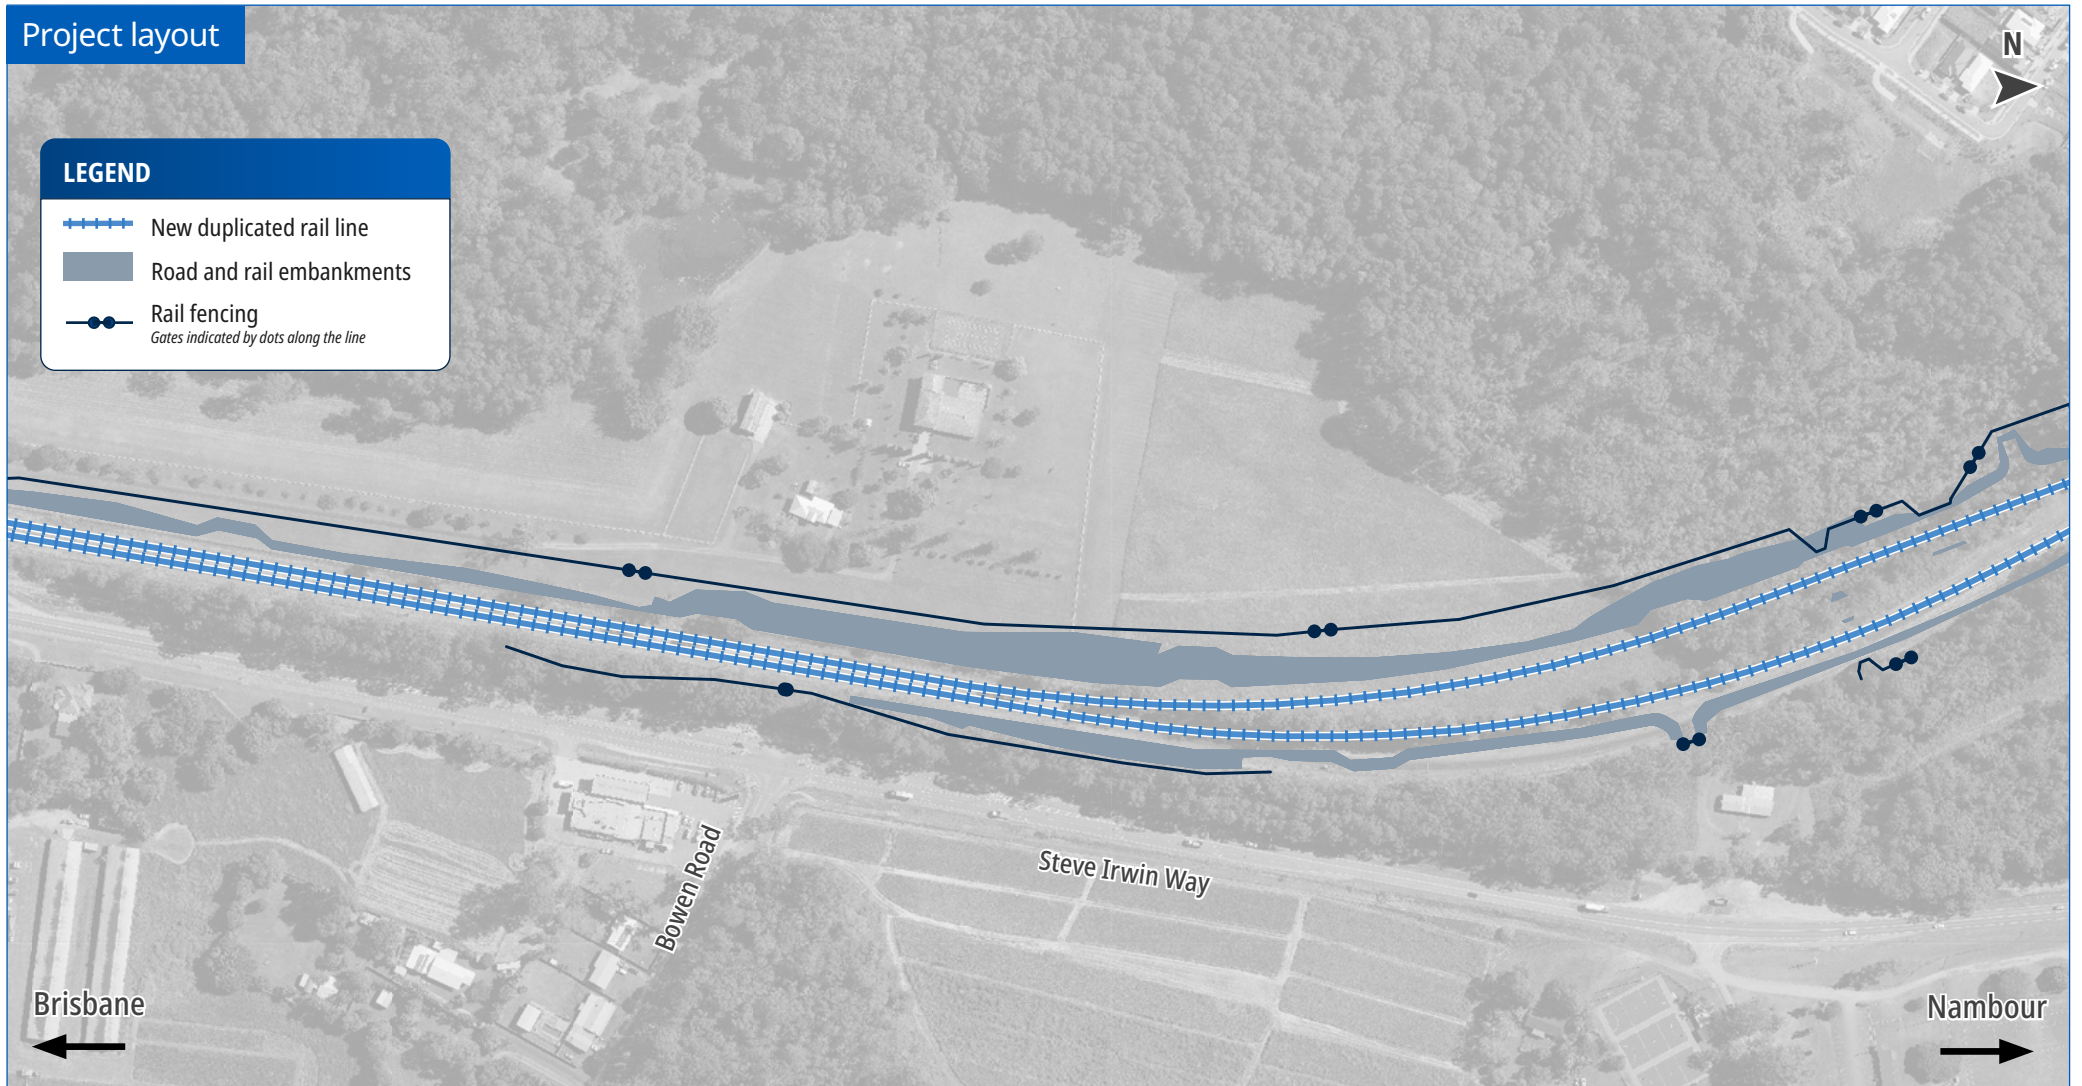


INSET F - Bowen Road

Project layout

LEGEND

-  New duplicated rail line
-  Road and rail embankments
-  Rail fencing
Gates indicated by dots along the line



*Artist's impression, subject to refinements.