








INSET J - Beerwah South

Project layout

LEGEND

-  New duplicated rail line
-  Rail under road
-  Rail fencing
Gates indicated by dots along the line
-  Shared paths
-  Road and rail embankments
-  Bridges

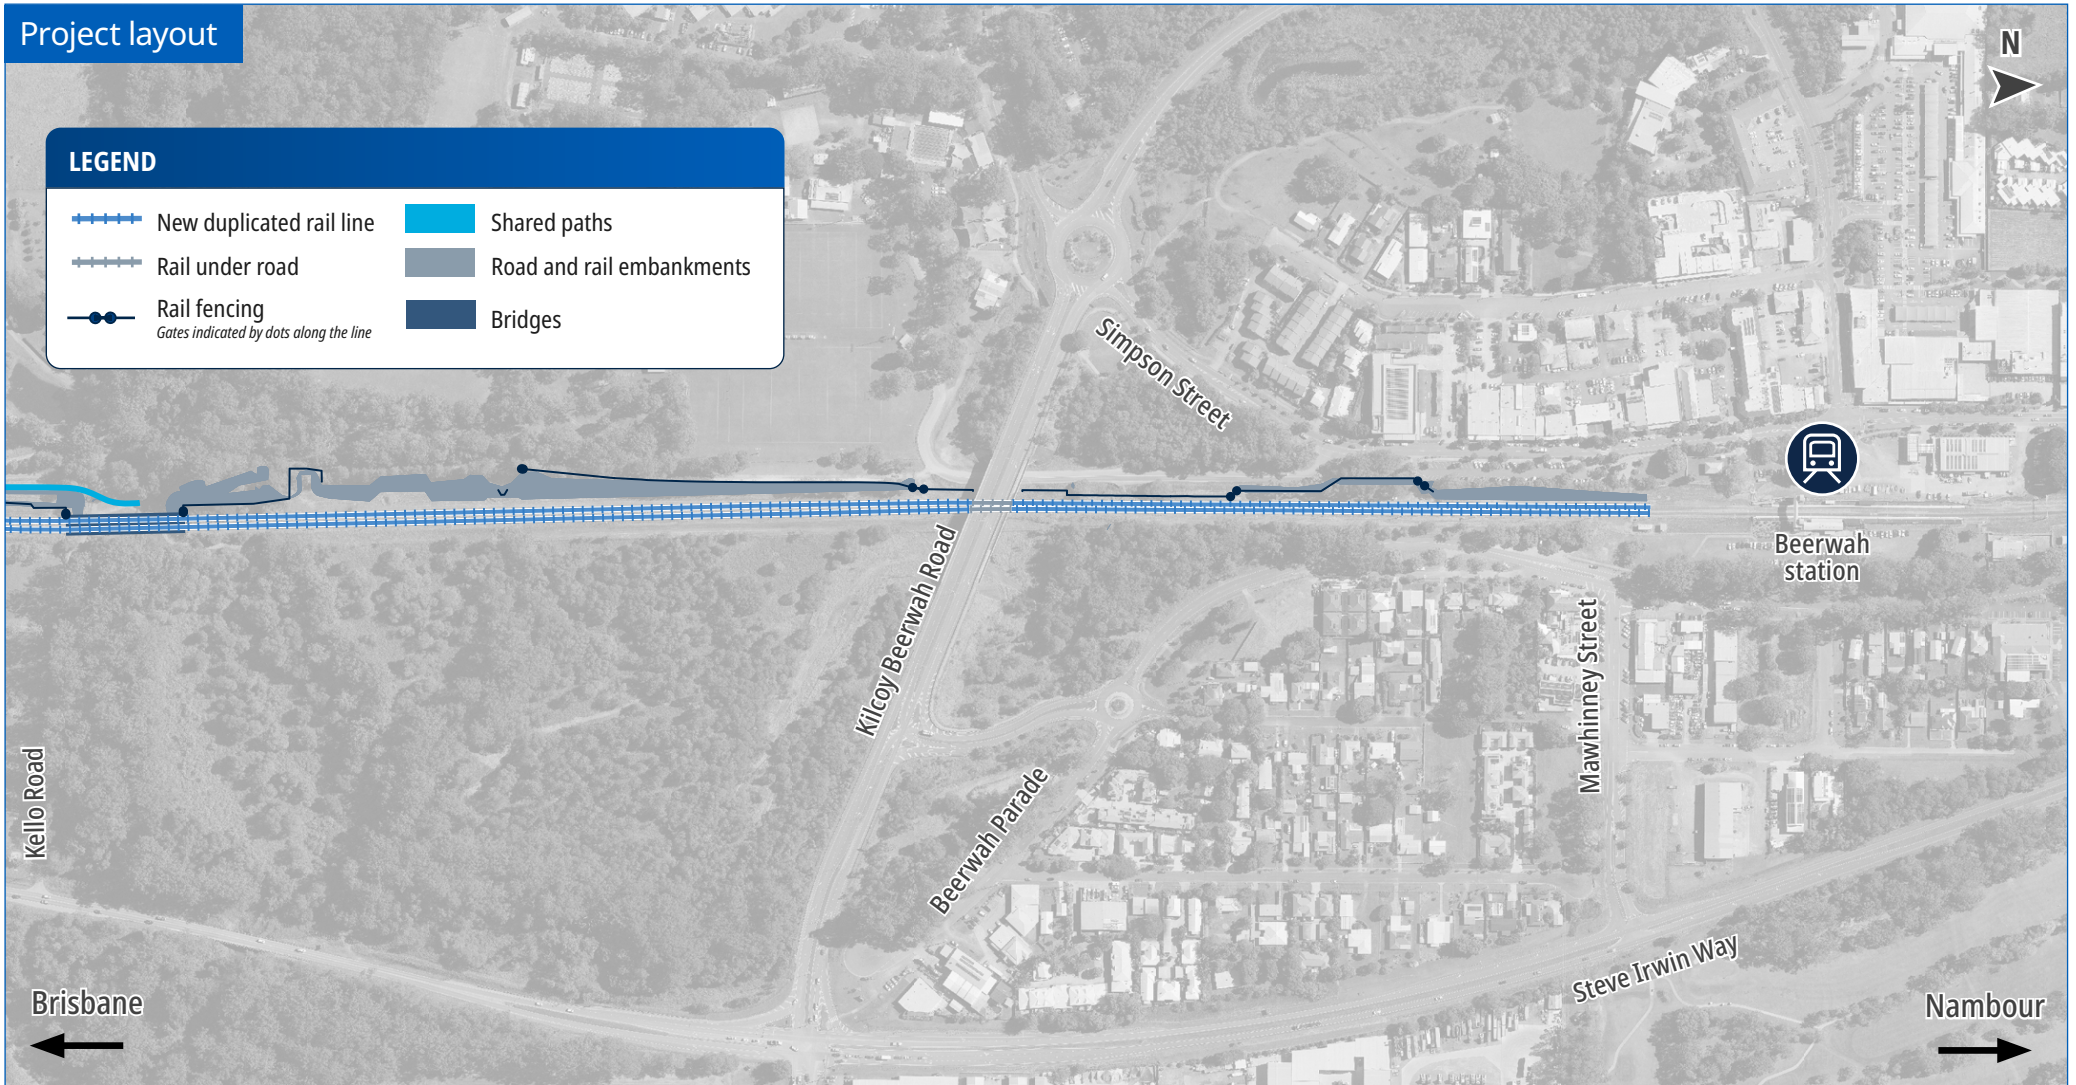

*Artist's impression, subject to refinements.