



Deception Bay Road duplication – preferred planning layout

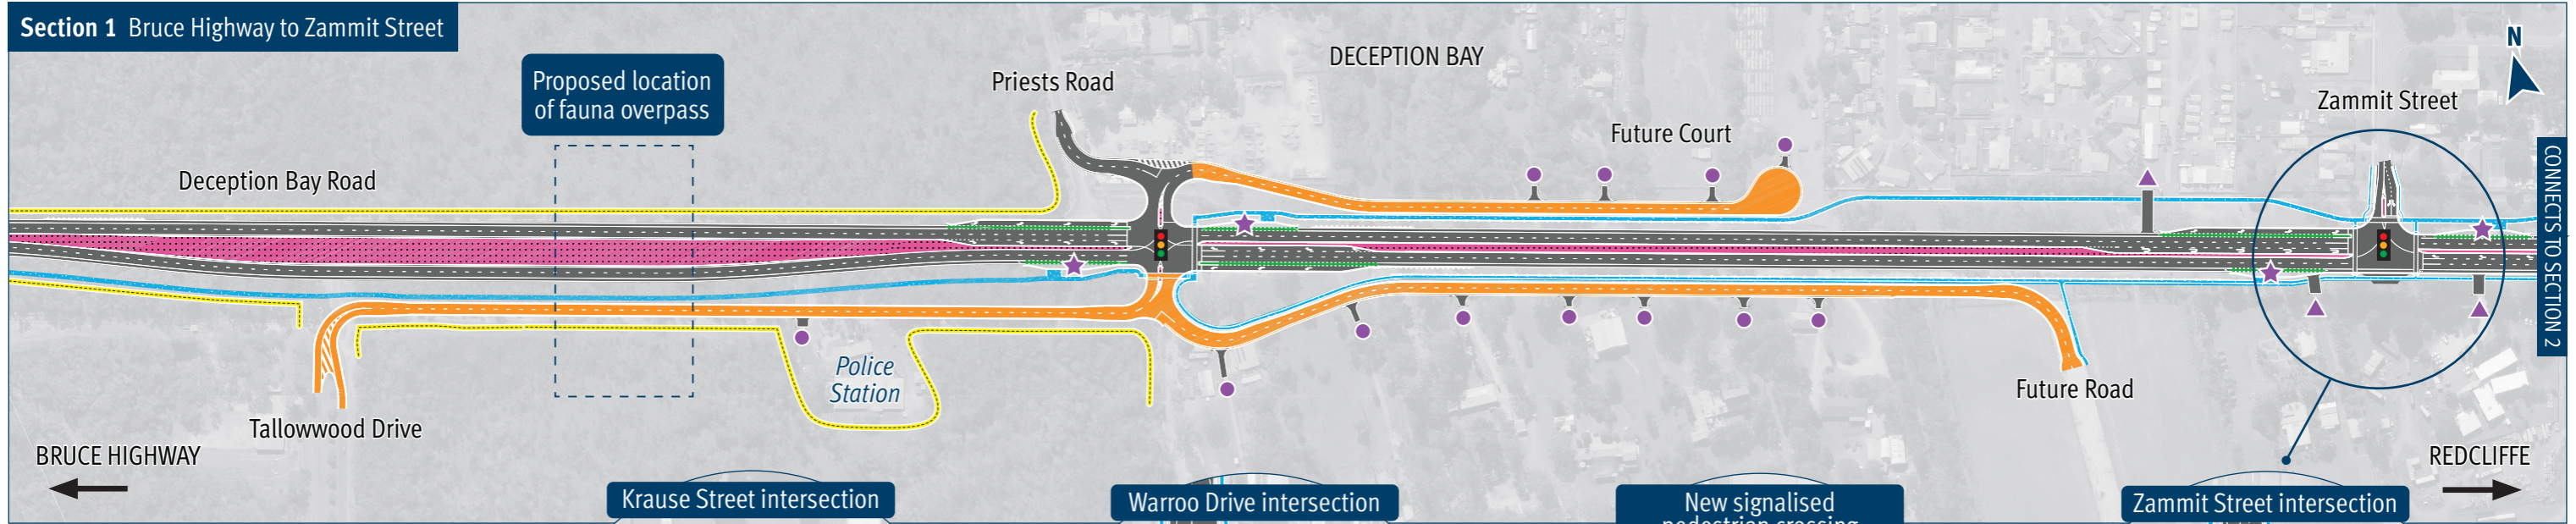

Key features:

- Increased road capacity from two lanes to four lanes
- Fauna fencing
- 3 new signalised intersections, 1 new signalised pedestrian crossing and improvements to 2 existing signalised intersections
- Shared pathways connecting to existing path networks
- Fauna overpass subject to additional funding
- Improved flood immunity
- Improved public transport

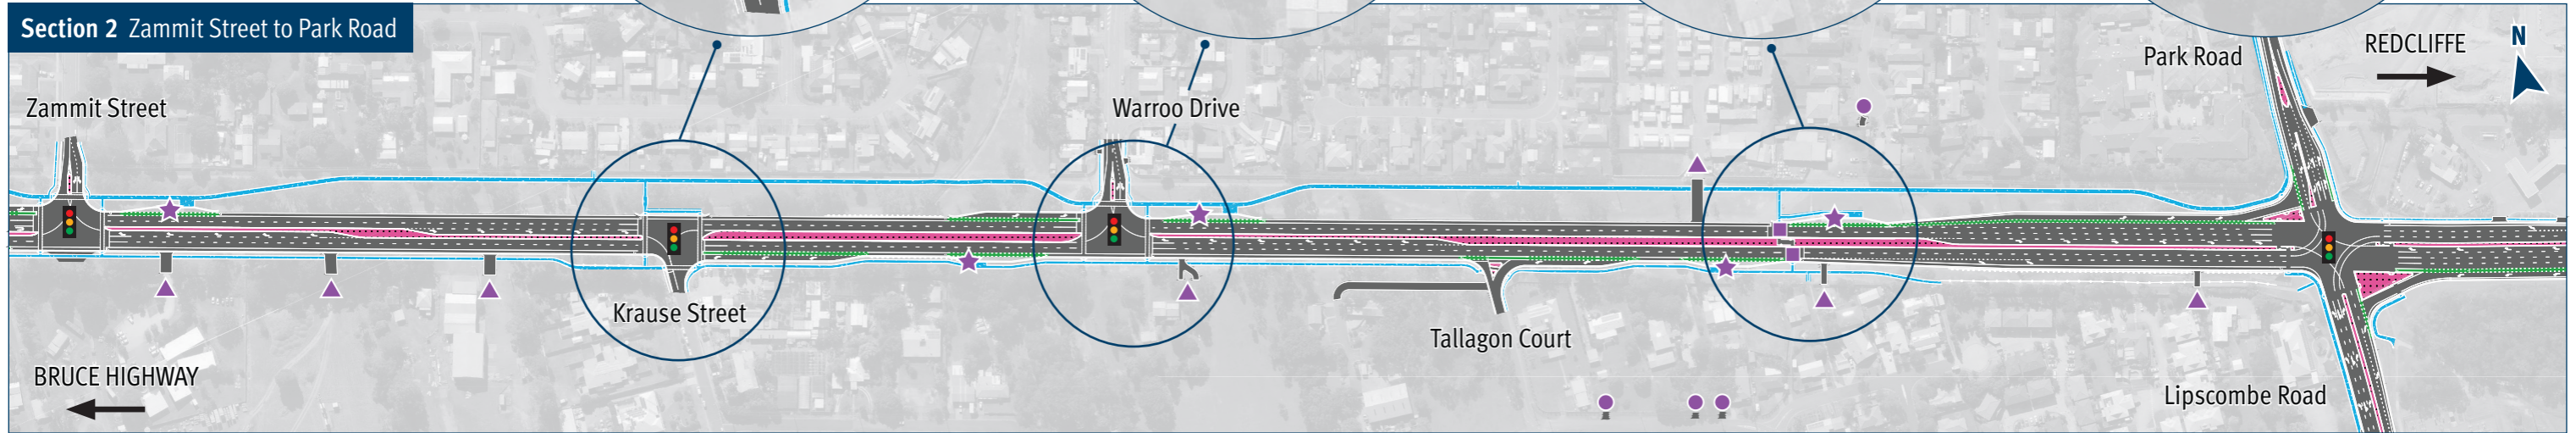

Legend █ New service road █ On-road cycle lane █ Active transport pathway █ Fauna fencing █ Median █ Signalised intersection █ Signalised pedestrian crossing ★ Bus stop ▲ Left-in left-out access ● New driveway access