



Kennedy Highway (Mareeba – Ravenshoe), design and construct overtaking lanes

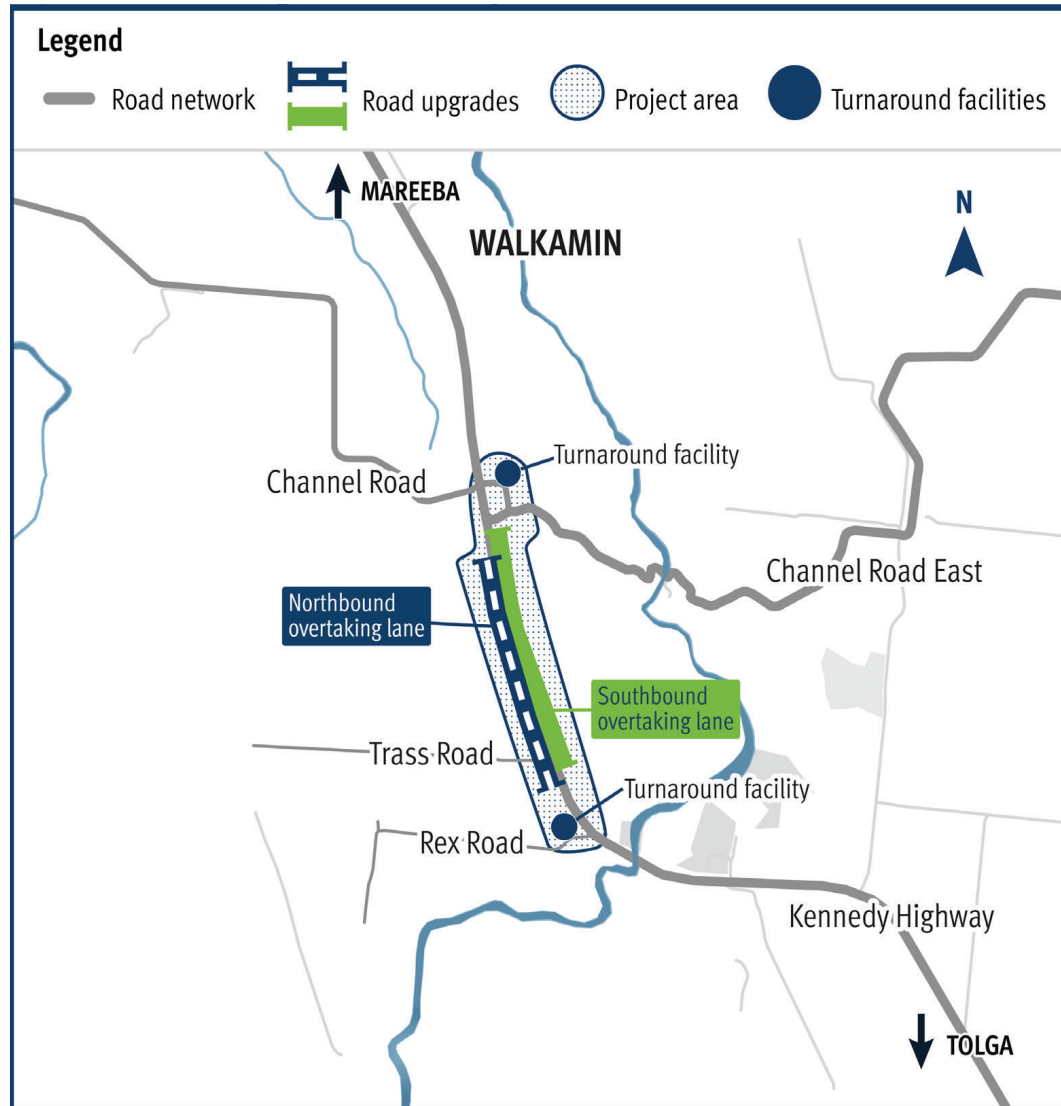

PRELIMINARY

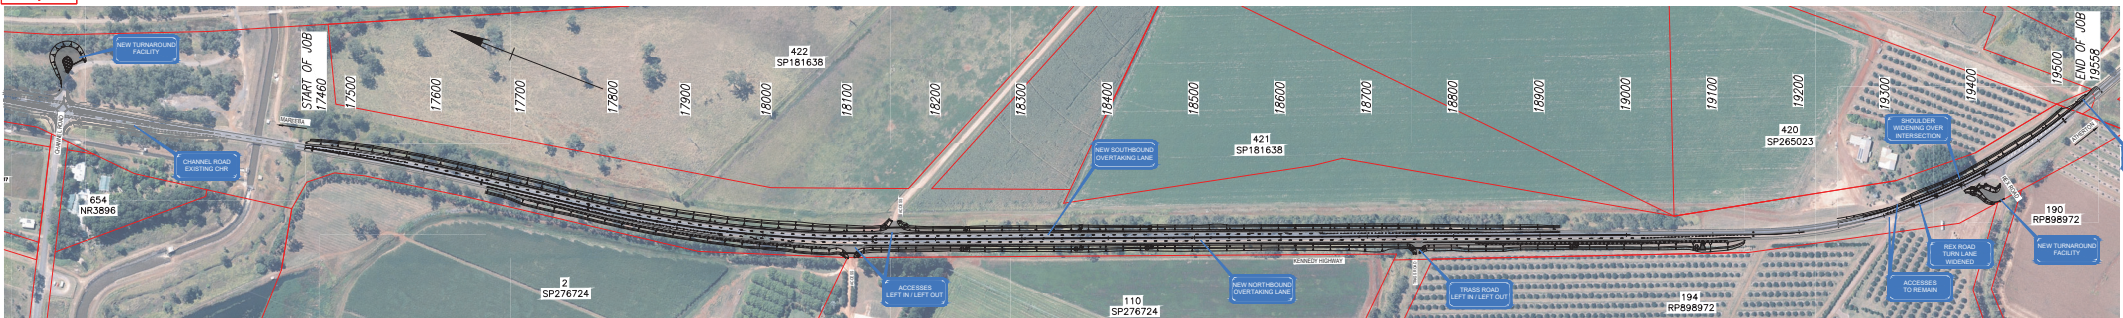

LEGEND

- NEW ROAD CONSTRUCTION
- PROPOSED GUARDRAIL
- PROPOSED CULVERT

TRANSPORT AND MAIN ROADS
KENNEDY HIGHWAY 32B
OVERTAKING LANES AND TURNAROUND
LOCATIONS - FINAL LAYOUT
SKETCH - 06/14/2018 - SP-1008