


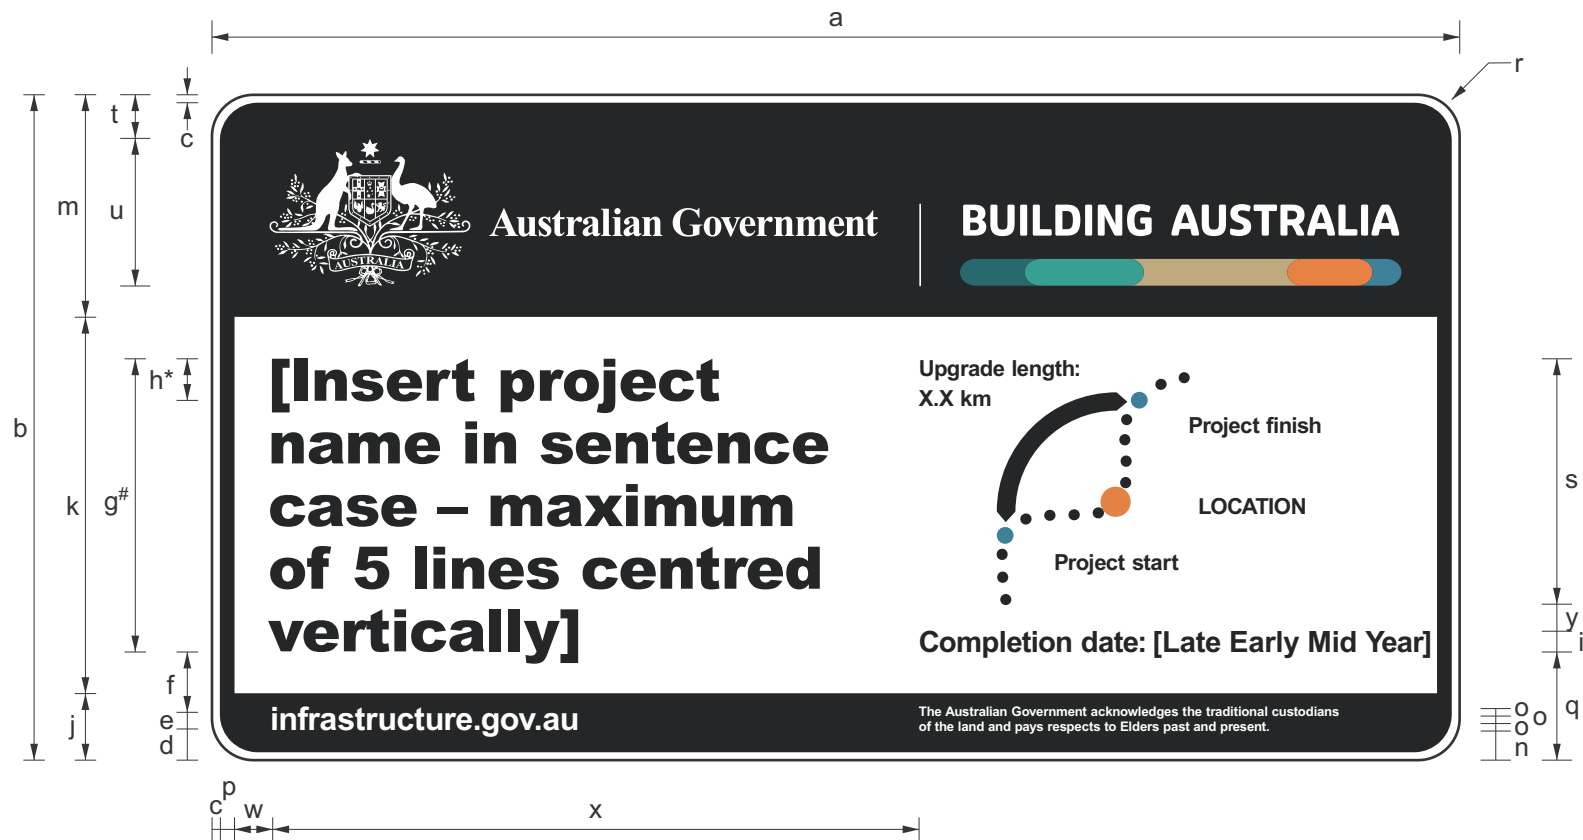

Colour Legend

- C:8 M:61 Y:89 K:0
- C:82 M:40 Y:32 K:5
- Class 400 retroreflective white
- Black

Notes:

1. This sign may be used at fully Australian Government funded Investment Programme projects.
2. Signs excluded from this programme are Heavy Vehicle Safety and Productivity Programme signs.
3. Size B is to be used where possible. Size A is to be used only where limited space is available.
4. * Insert appropriate project name (Arial Black font).
5. Insert appropriate completion date, e.g. Mid 2027.
6. All fonts except project name to be Arial bold.
7. # For size A, project name should not exceed 6 lines, and for size B - 5 lines.



Queensland
Government

Department of Transport and Main Roads
Infrastructure Management & Delivery Division

ISSUED AS OFFICIAL TRAFFIC SIGN

PRINCIPAL ENGINEER
(Traffic Engineering Practice)

28/05/26

Date

MAJOR NATIONAL ROAD
OR RAIL FEDERAL
PROJECT SIGN (MAP)

TC2076_1

Page 1 of 4

Designed
RH 07/24

Checked
AL 05/26

Scale
Not to Scale

F G H



	a	b	c	d	e	f	g	h	i	j	k	m	n	o	p	r	t	u	w	x	y
A	2000	1400	14	50	30	127	524	73	44	110	900	390	61	16	22	100	78	236	61	1035	145
B	3000	1600	20	75	40	145	555	100	50	160	905	535	70	18	34	150	105	355	92	1554	100

Colour Legend



Notes:

1. This sign may be used at fully Australian Government funded Investment Programme projects.
2. Signs excluded from this programme are Heavy Vehicle Safety and Productivity Programme signs.
3. Size B is to be used where possible. Size A is to be used only where limited space is available.
4. * Insert appropriate project name (Arial Black font).
5. Insert appropriate completion date, e.g. Mid 2027.
6. All fonts except project name to be Arial bold.
7. # For size A, project name should not exceed 6 lines, and for size B - 5 lines.



Queensland
Government

Department of Transport and Main Roads
Infrastructure Management & Delivery Division

ISSUED AS OFFICIAL TRAFFIC SIGN

PRINCIPAL ENGINEER
(Traffic Engineering Practice)

28/05/26

Date

MAJOR NATIONAL ROAD
OR RAIL FEDERAL
PROJECT SIGN (IMAGE)

TC2076_2

Page 2 of 4

Designed
RH 07/24

Checked
AL 05/26

Scale
Not to Scale

F G H



	a	b	c	d	e	f	g	h	i	j	k	m	n	o	p	r	q	s	t	u	v	w	x	y	z
A	2000	1400	14	50	30	169	640	88	44	110	900	390	61	16	22	100	235	555	178	200	112	61	1035	62	90
B	3000	1600	20	75	40	145	705	100	50	160	905	535	70	18	34	150	260	590	265	292	164	92	1554	65	137

Colour Legend

	C:8 M:61 Y:89 K:0
	C:82 M:40 Y:32 K:5
	Class 400 retroreflective white
	Black

Notes:

1. This sign may be used at jointly funded Investment Programme projects.
2. Signs excluded from this programme are Heavy Vehicle Safety and Productivity Programme signs.
3. Size B is to be used where possible. Size A is to be used only where limited space is available.
4. * Insert appropriate project name (Arial Black font).
5. Insert appropriate completion date, e.g. Mid 2027.
6. All fonts except project name to be Arial bold.
7. # For size A, project name should not exceed 6 lines, and for size B - 5 lines.
8. For details of Queensland Government Coat of Arms and Delivering for Queensland wordmark lockup please contact comms@tmr.qld.gov.au.



Department of Transport and Main Roads
Infrastructure Management & Delivery Division

ISSUED AS OFFICIAL TRAFFIC SIGN

PRINCIPAL ENGINEER
(Traffic Engineering Practice)

28/05/26

Date

MAJOR NATIONAL ROAD
OR RAIL FEDERAL & STATE
PROJECT SIGN (MAP)

TC2076_3

Page 3 of 4

Designed
RH 07/24

Checked
AL 05/26

Scale
Not to Scale

F G H



	a	b	c	d	e	f	g	h	i	j	k	m	n	o	p	r	t	u	v	w	x	y	z
A	2000	1400	14	50	30	169	640	88	44	110	900	390	61	16	22	100	178	200	112	61	1035	145	90
B	3000	1600	20	75	40	145	705	100	50	160	905	535	70	18	34	150	265	292	164	92	1554	100	137

Colour Legend

- Class 400 retroreflective white
- Black

Notes:

1. This sign may be used at jointly funded Investment Programme projects.
2. Signs excluded from this programme are Heavy Vehicle Safety and Productivity Programme signs.
3. Size B is to be used where possible. Size A is to be used only where limited space is available.
4. * Insert appropriate project name (Arial Black font).
5. Insert appropriate completion date, e.g. Mid 2027.
6. All fonts except project name to be Arial bold.
7. # For size A, project name should not exceed 6 lines, and for size B - 5 lines.
8. For details of Queensland Government Coat of Arms and Delivering for Queensland wordmark lockup please contact comms@tmr.qld.gov.au.

		Department of Transport and Main Roads Infrastructure Management & Delivery Division		ISSUED AS OFFICIAL TRAFFIC SIGN 28/05/26 Date		MAJOR NATIONAL ROAD OR RAIL FEDERAL & STATE PROJECT SIGN (IMAGE)		TC2076_4 Page 4 of 4	
Designed RH 07/24	Checked AL 05/26	Scale Not to Scale	PRINCIPAL ENGINEER (Traffic Engineering Practice)						