



Bruce Highway Upgrade — Caloundra Road to Sunshine Motorway

design layout


May 2017

 

Inset A
Caloundra Road interchange

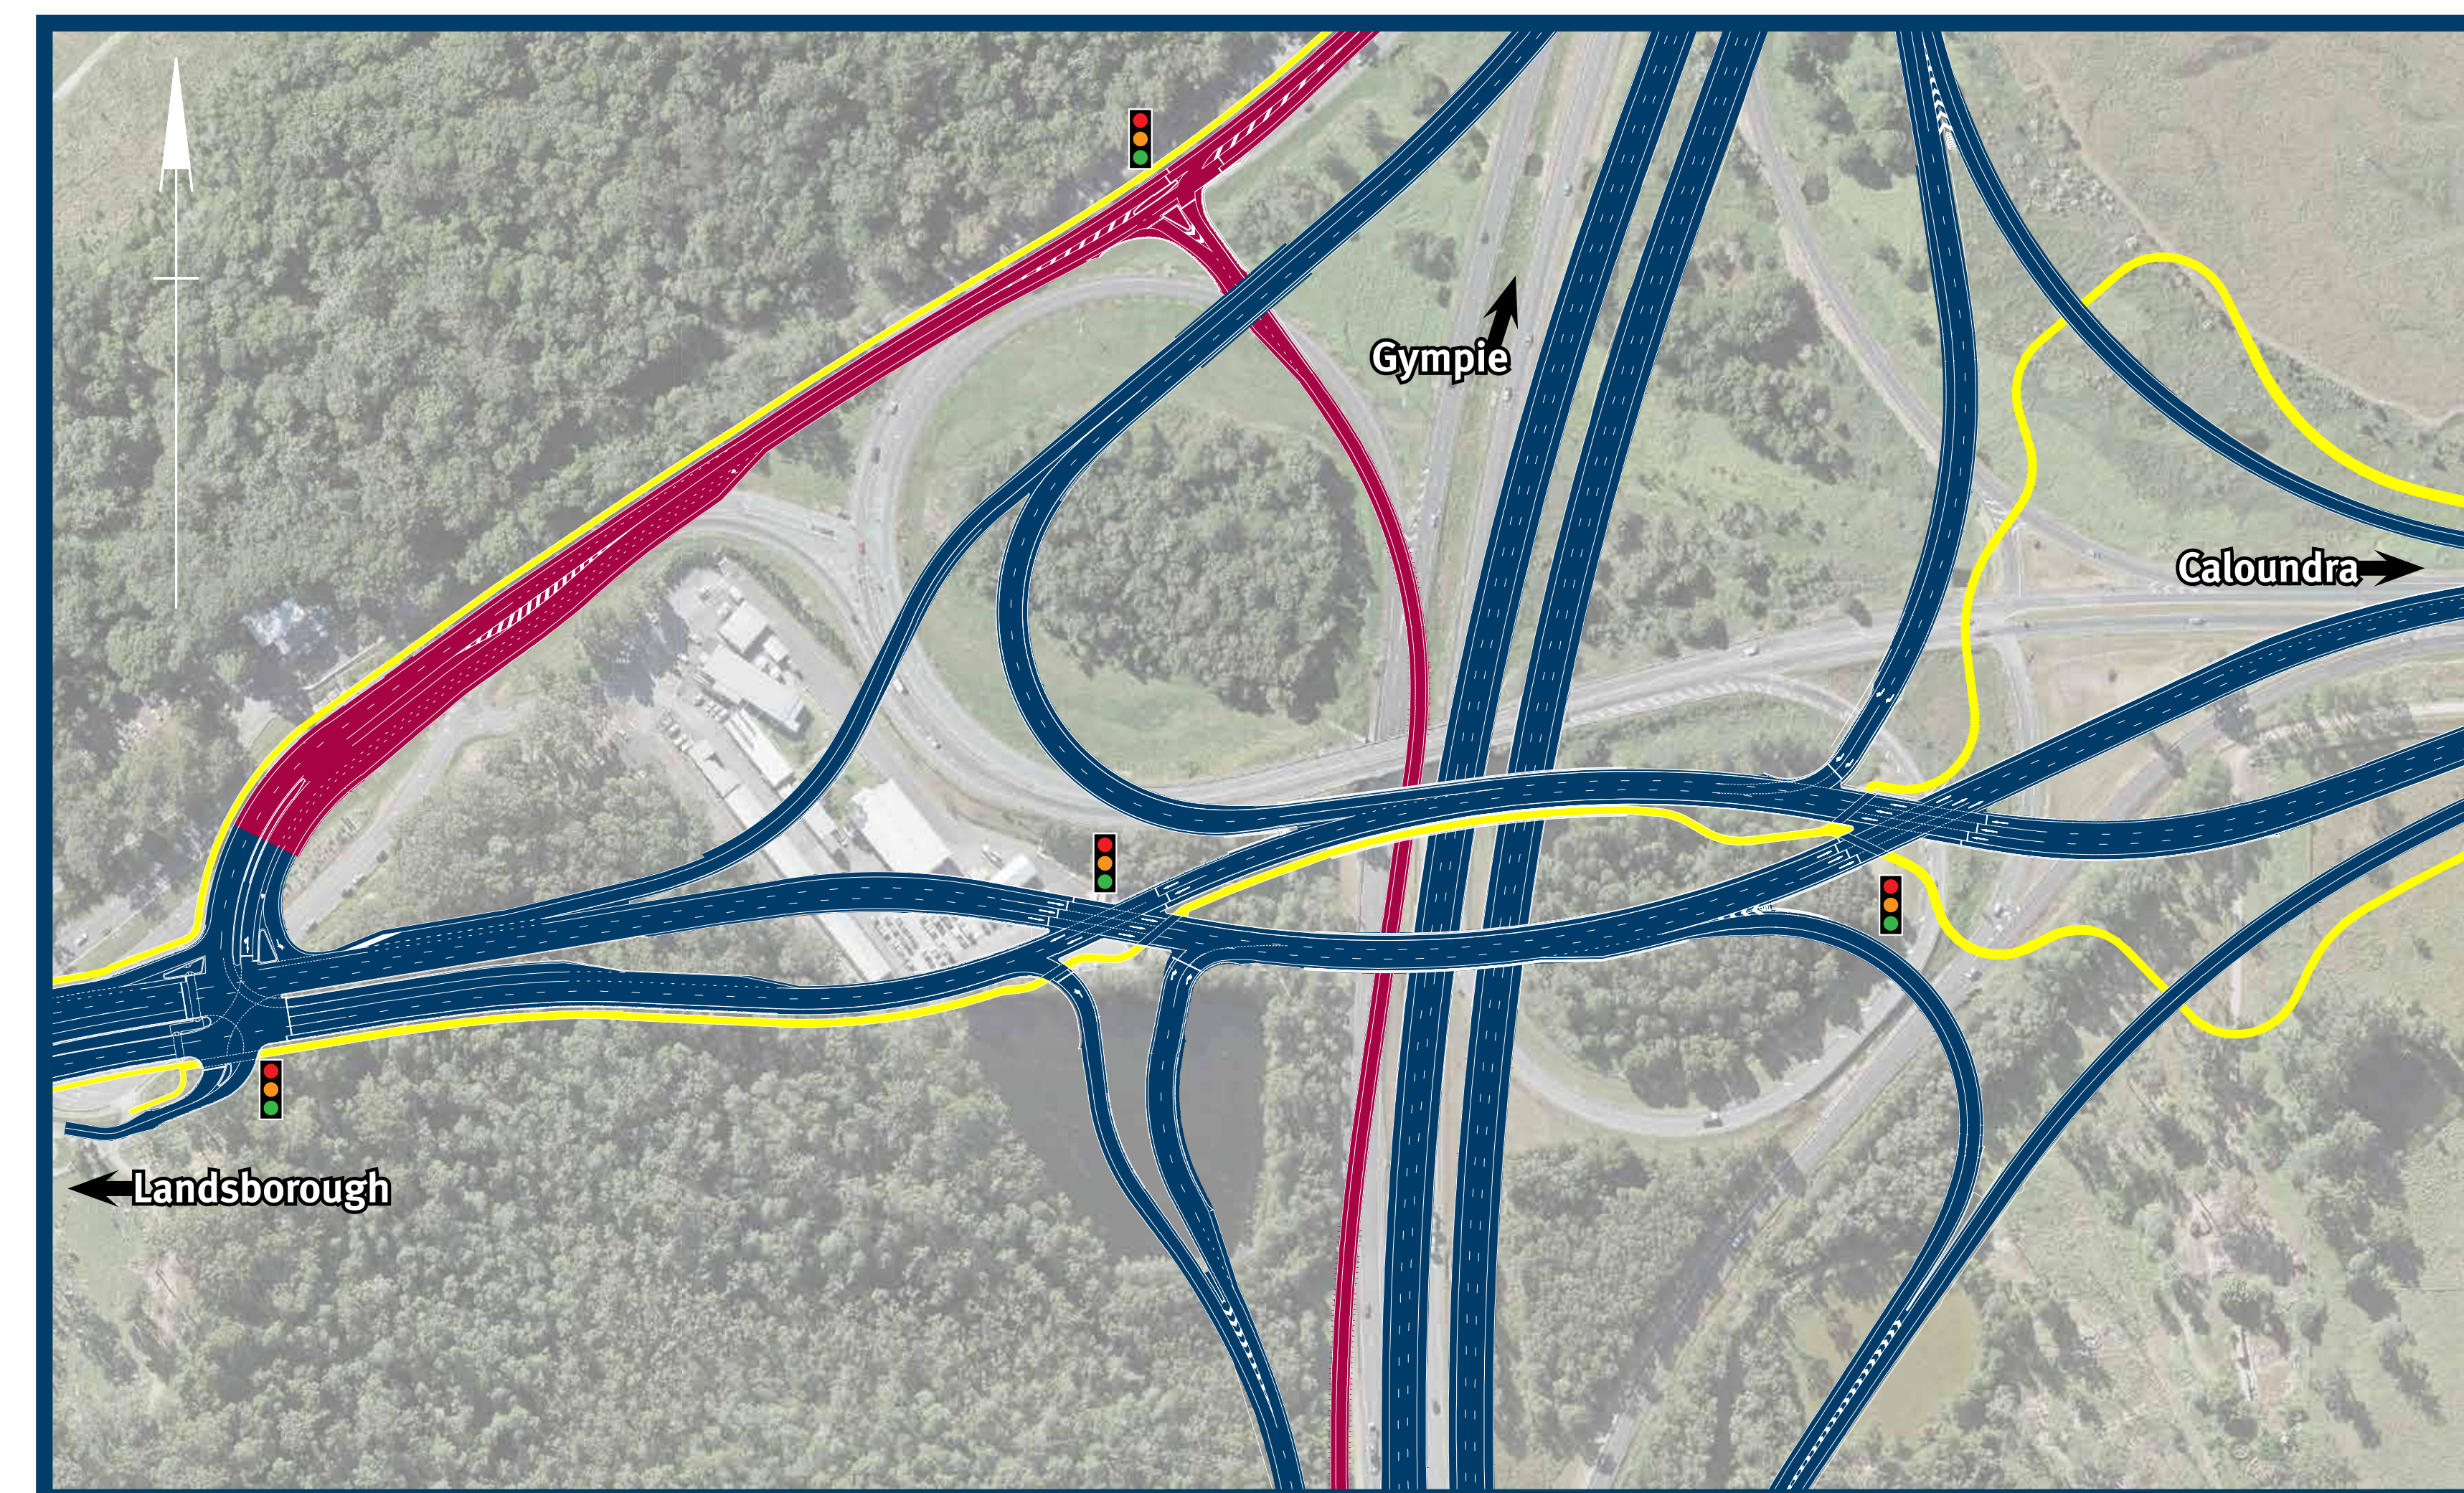


Inset B
Southbound off ramp to Pignata Road

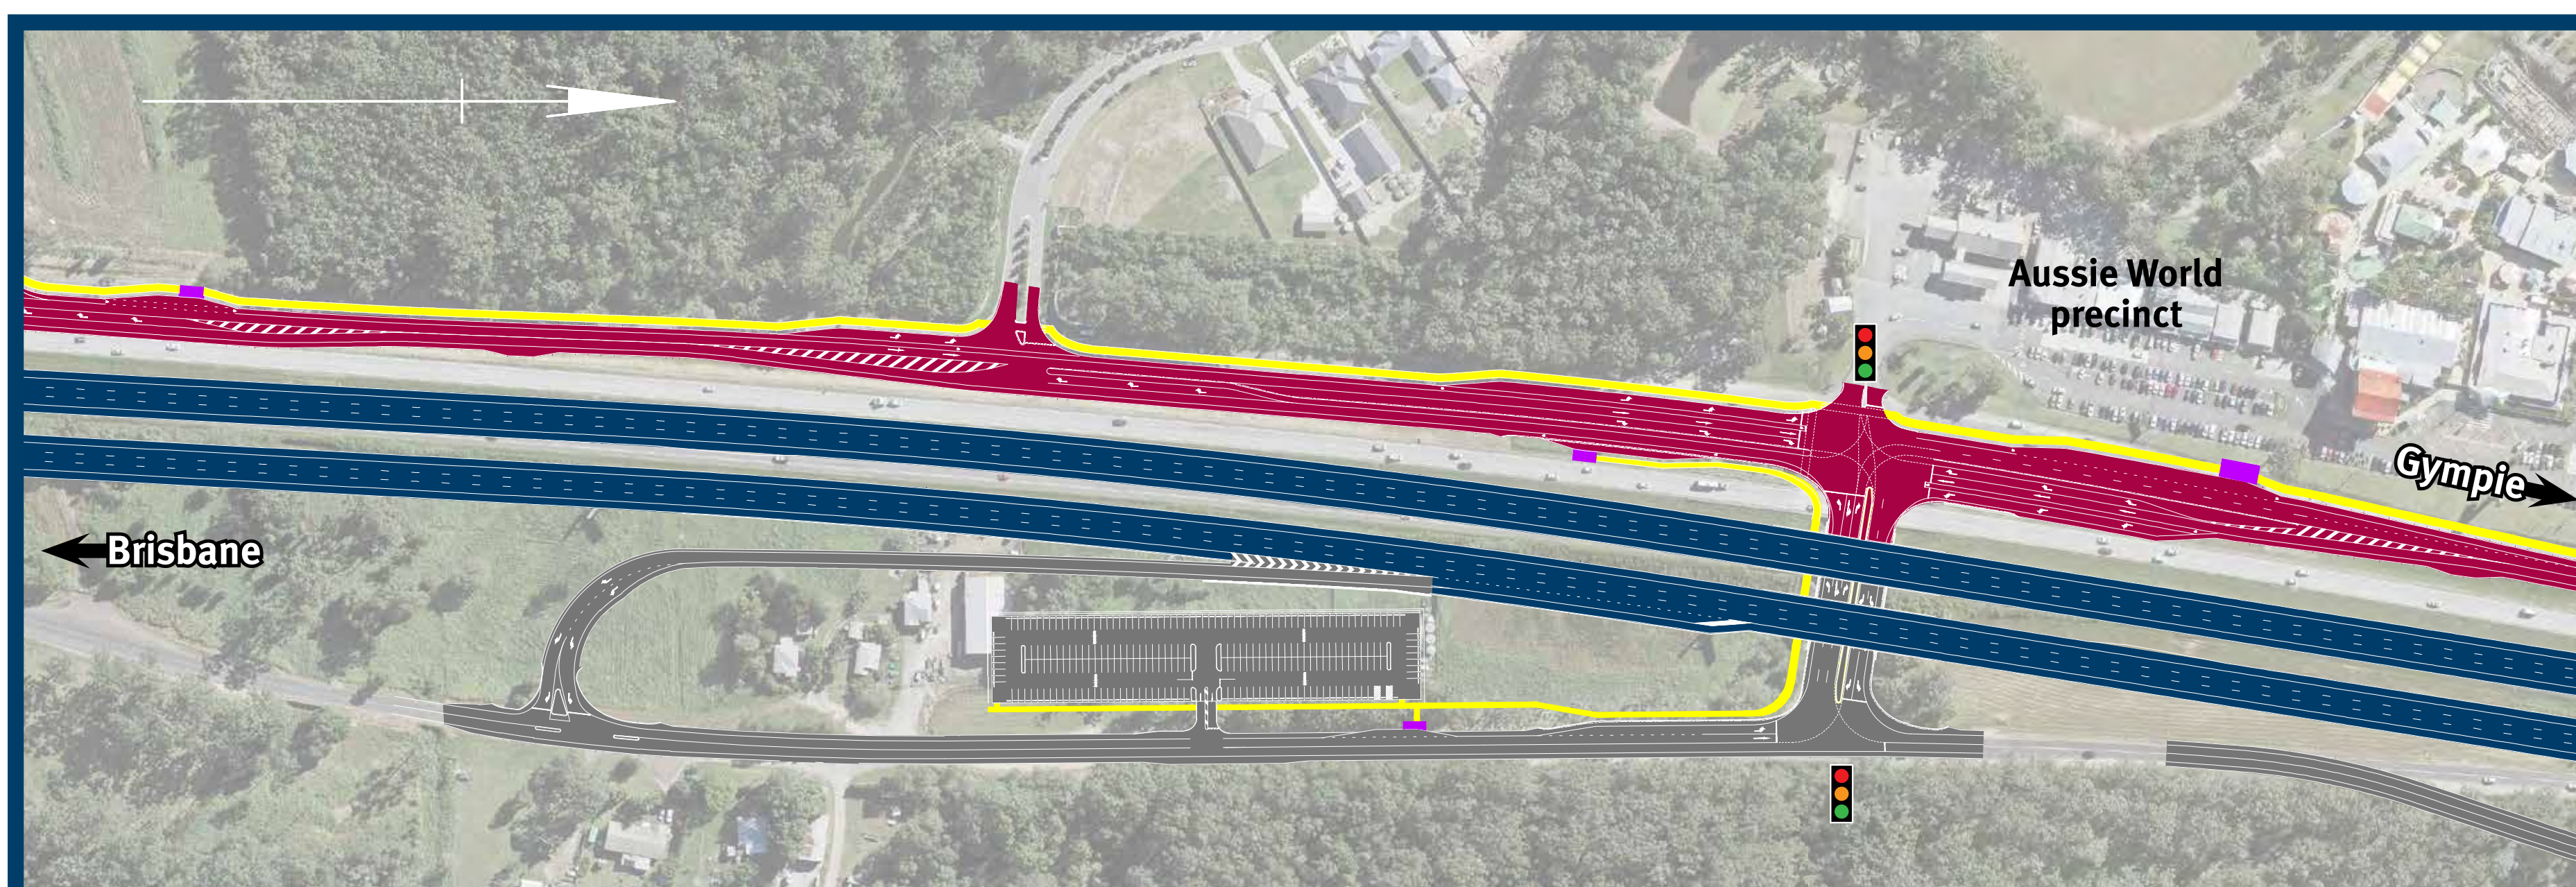

Legend

- Main roads
- Western service road
- Local road/connection
- New pedestrian and/or cycle route
- Bus stop
- Signalised intersection

Inset C
Sunshine Motorway interchange

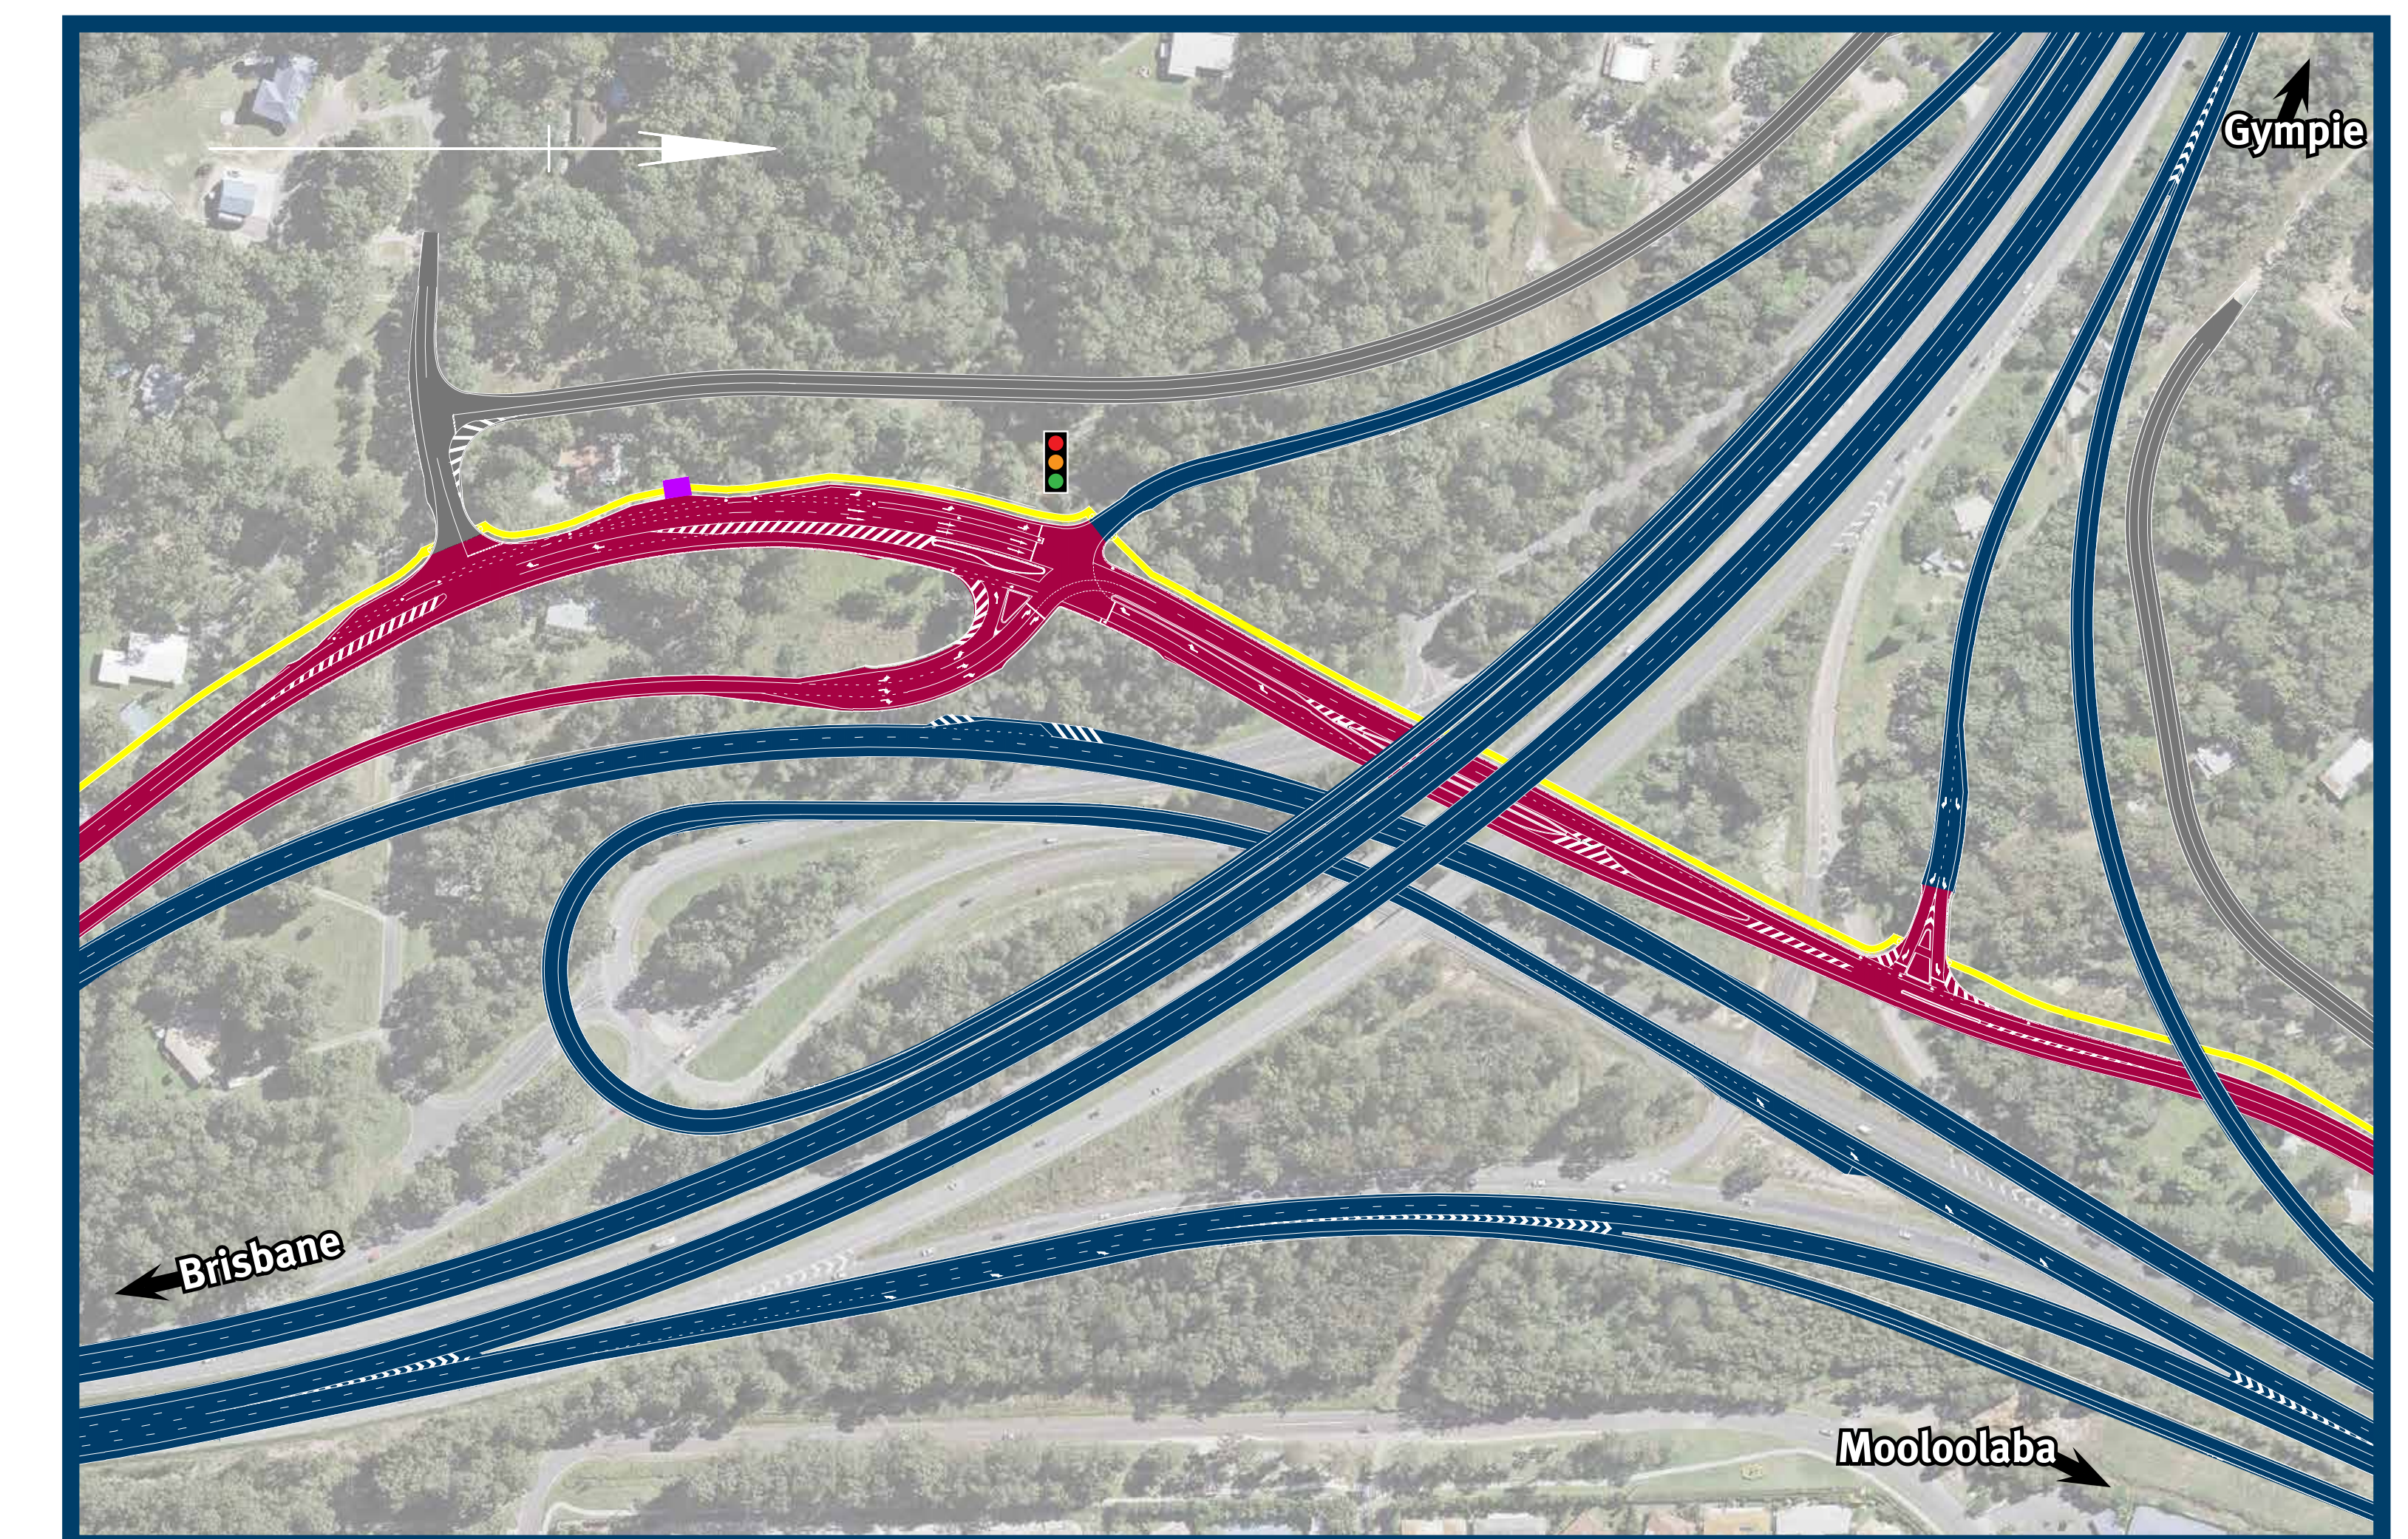

Australian Government

BUILDING OUR FUTURE

For a closer look at the Bruce Highway Upgrade design layout, visit www.tmr.qld.gov.au/brucehwycaloundrazsunshinemwy



Queensland Government