


CoastConnect Preferred Concept Designs for CDIMP Summer 2010/11

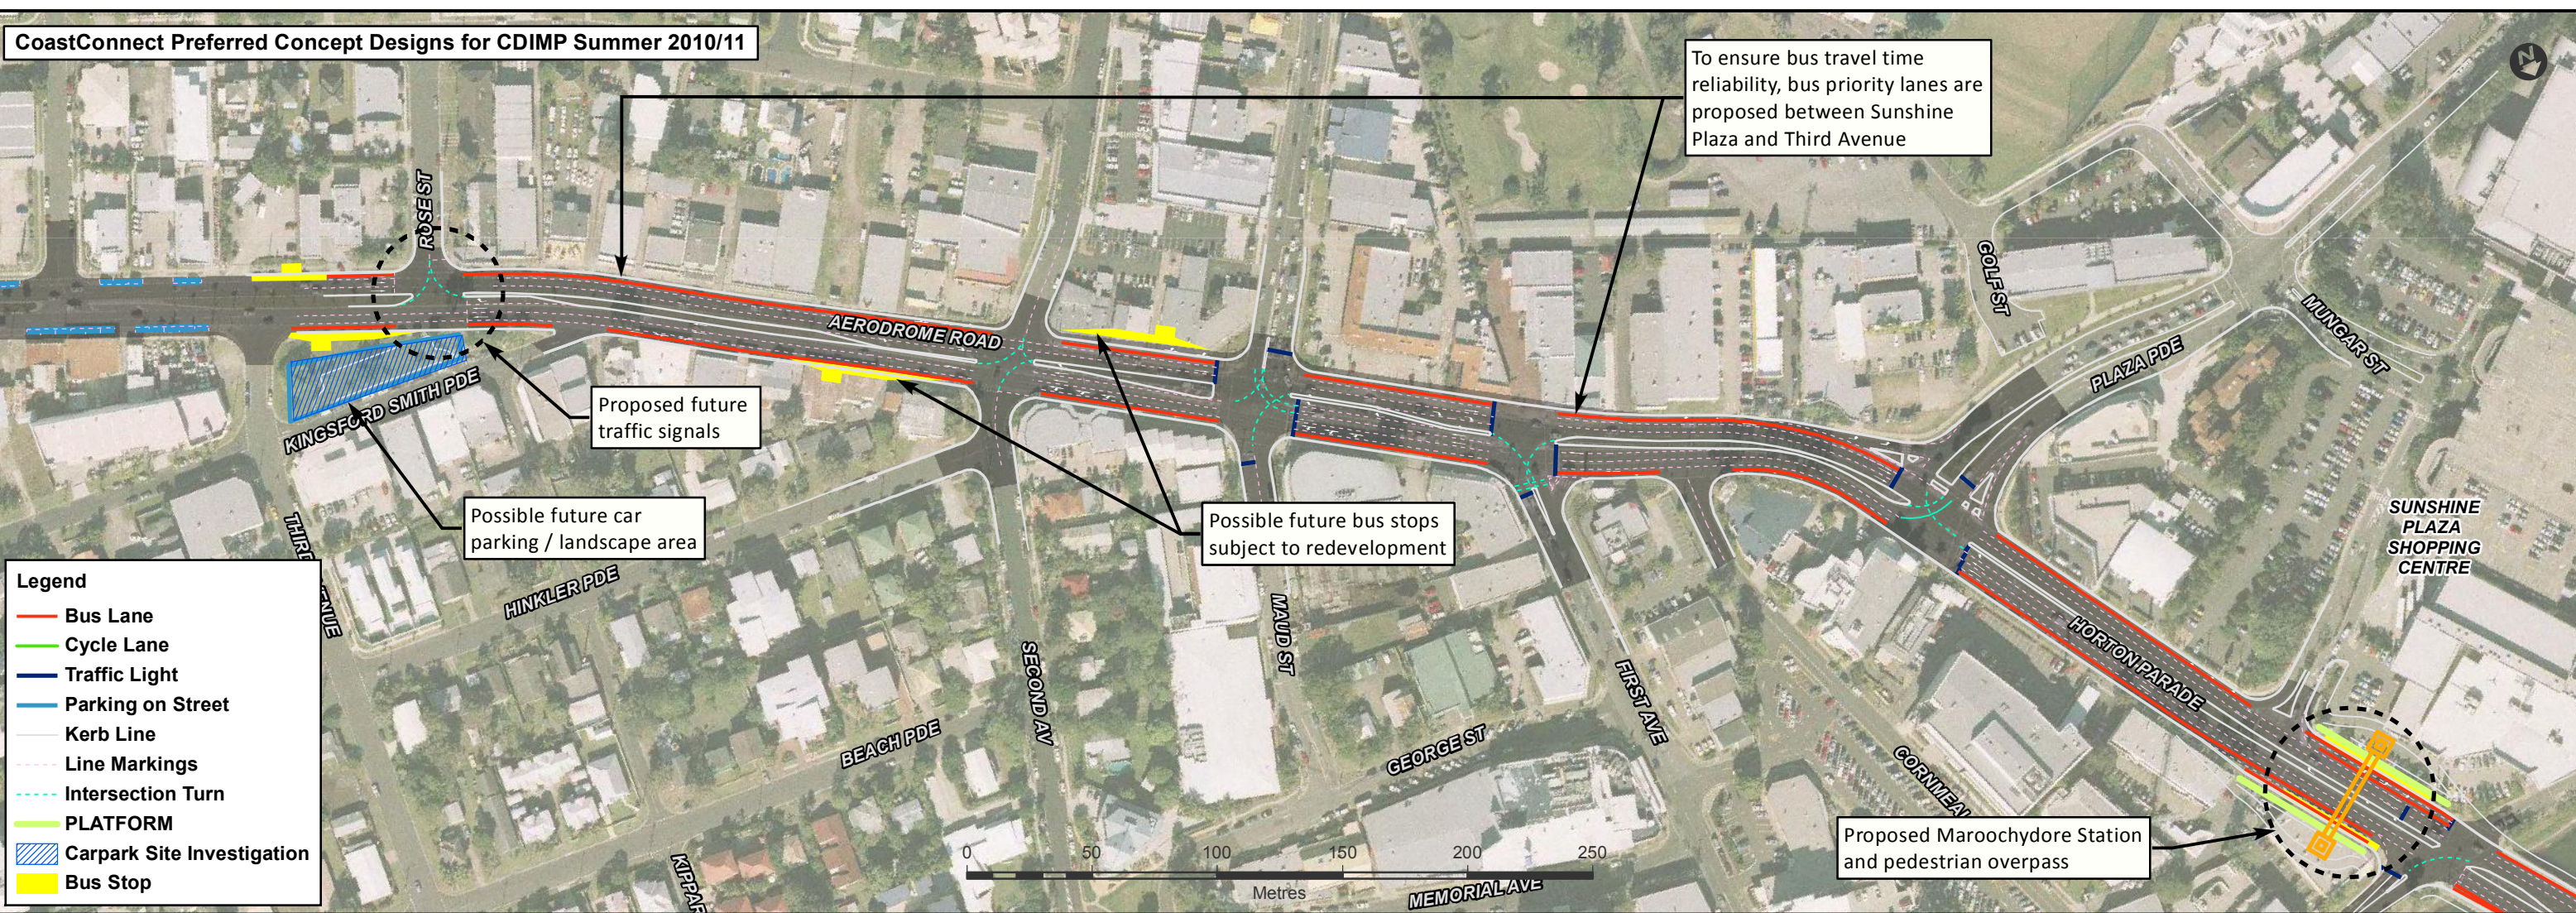

To ensure bus travel time reliability, bus priority lanes are proposed between Sunshine Plaza and Third Avenue

Proposed future traffic signals

Possible future car parking / landscape area

Possible future bus stops subject to redevelopment

Proposed Maroochydore Station and pedestrian overpass

Legend

- Bus Lane
- Cycle Lane
- Traffic Light
- Parking on Street
- Kerb Line
- Line Markings
- Intersection Turn
- PLATFORM
- Carpark Site Investigation
- Bus Stop

